


NO.	DATE	REVISION
01	12.18.2020	SCHEMATIC DESIGN SET
		ISSUE

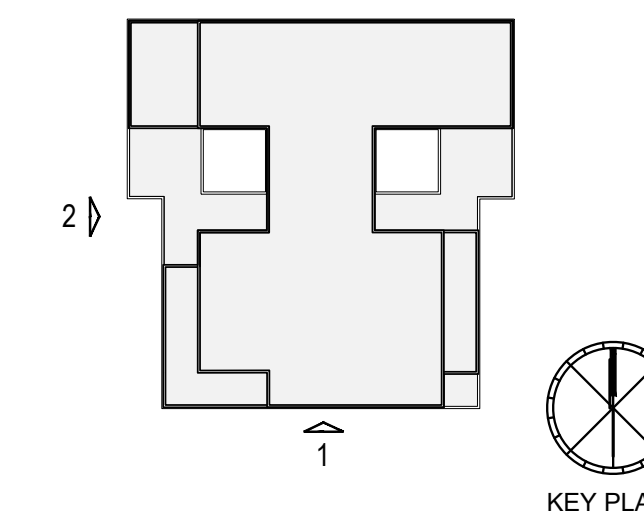

S9ARCHITECTURE
 322 8TH AVENUE
 NEW YORK, NY 10001
 T 212-457-4077
 S9ARCHITECTURE.COM

Owner:
THE GEORGETOWN COMPANY
 500 Park Avenue
 New York, NY 10022
 212-755-2323

ROCAPOINT PARTNERS
 309 East Paces Ferry Road Suite 825
 Atlanta GA 30305
 404-424-9608

Architect/Interior Designer:
S9 ARCHITECTURE
 322 8th Avenue
 New York NY 10001
 212-457-4077

Structural Engineer:
UZUN+CASE
 1230 Peachtree Street
 Atlanta GA 30309
 678-553-5200

STRUCTURECRAFT
 1919 Foy St.
 Abbotsford BC V2T 6B1 Canada,
 +1-604-940-8889

MEP Engineer:
CIVIL ENGINEER
 6991 Peachtree Industrial Blvd Building 700
 Peachtree Corners GA 30092
 404-330-9798


PROJECT TITLE:
244 PERIMETER CENTER
 244 PERIMETER CENTER PKWY NE,
 DUNWOODY, GA 30346
PROJECT NO: 66380.00

DRAWING TITLE:
WEST & SOUTH BUILDING ELEVATIONS


SCALE: 3/32"=1'-0" PAGE: 14 OF 23


A-200.00


DOB BSCAN STICKER

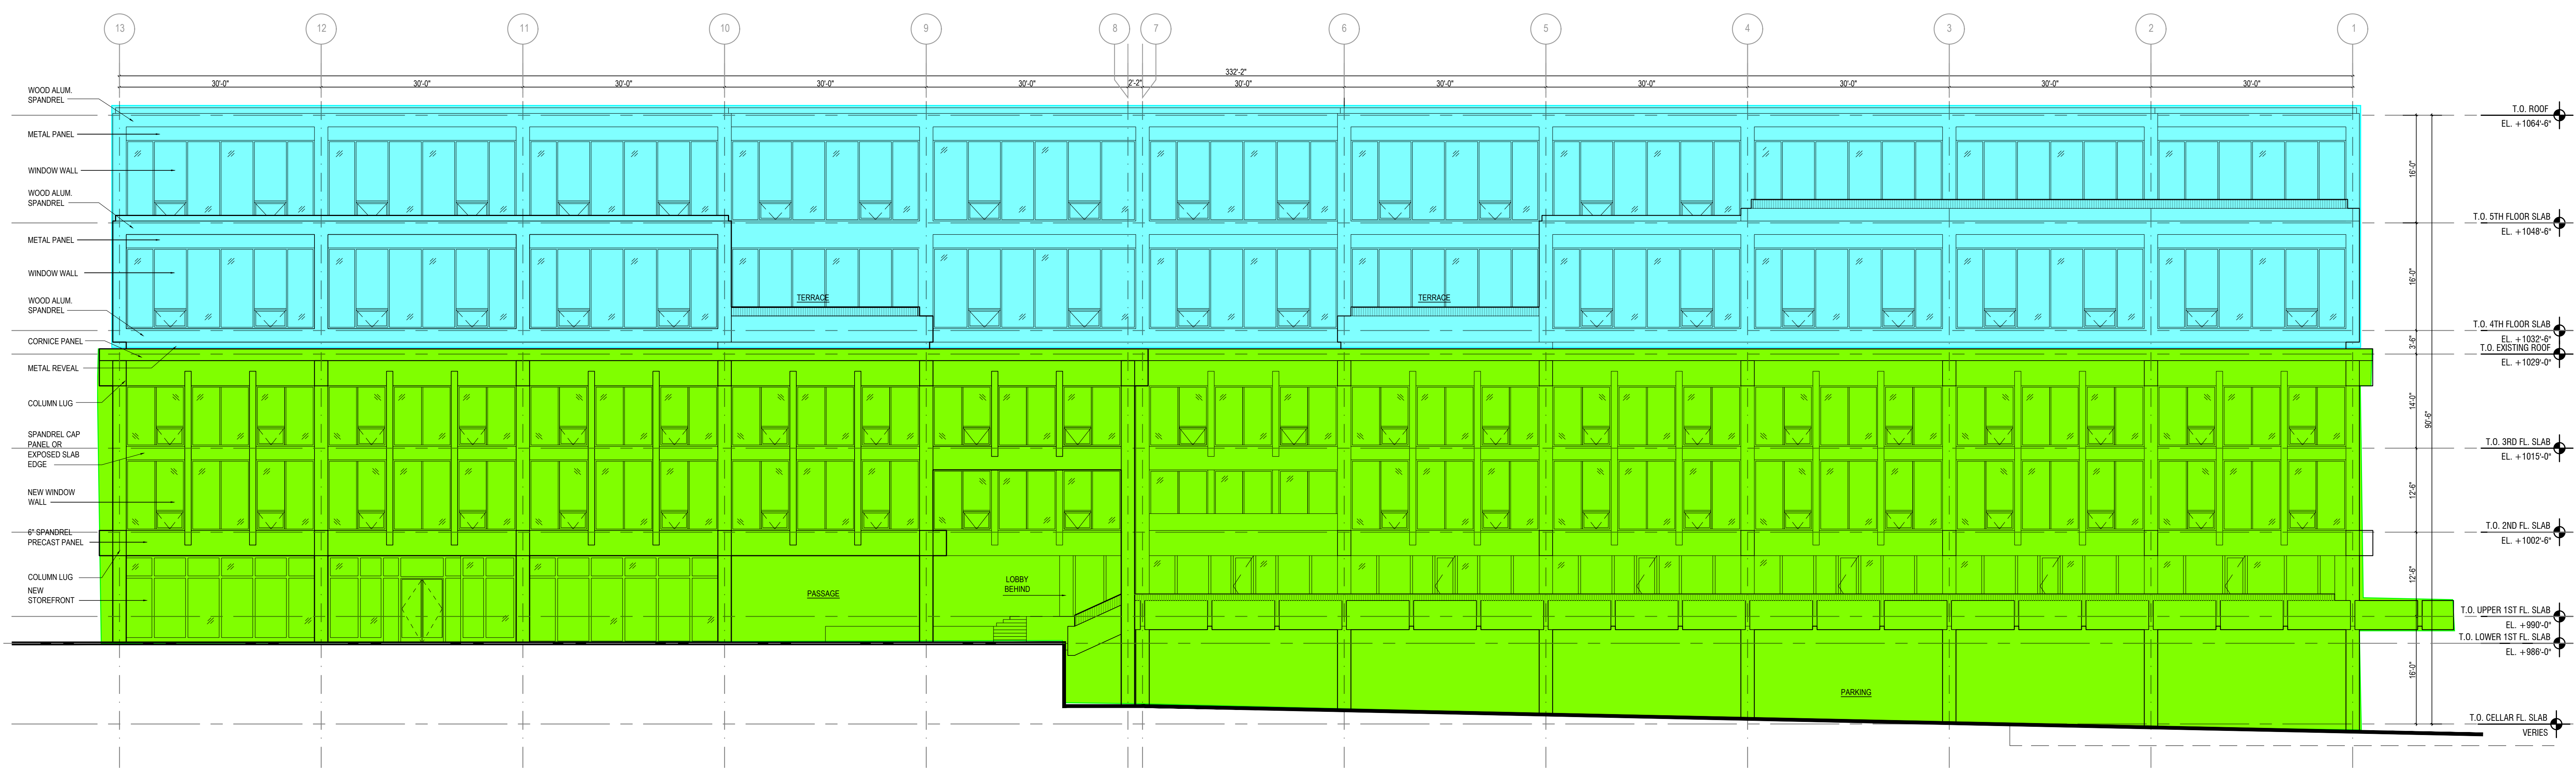

2 WEST BUILDING ELEVATION
 SCALE: 3/32" = 1'-0"

 **OVERBUILD**

 **RENOVATION**

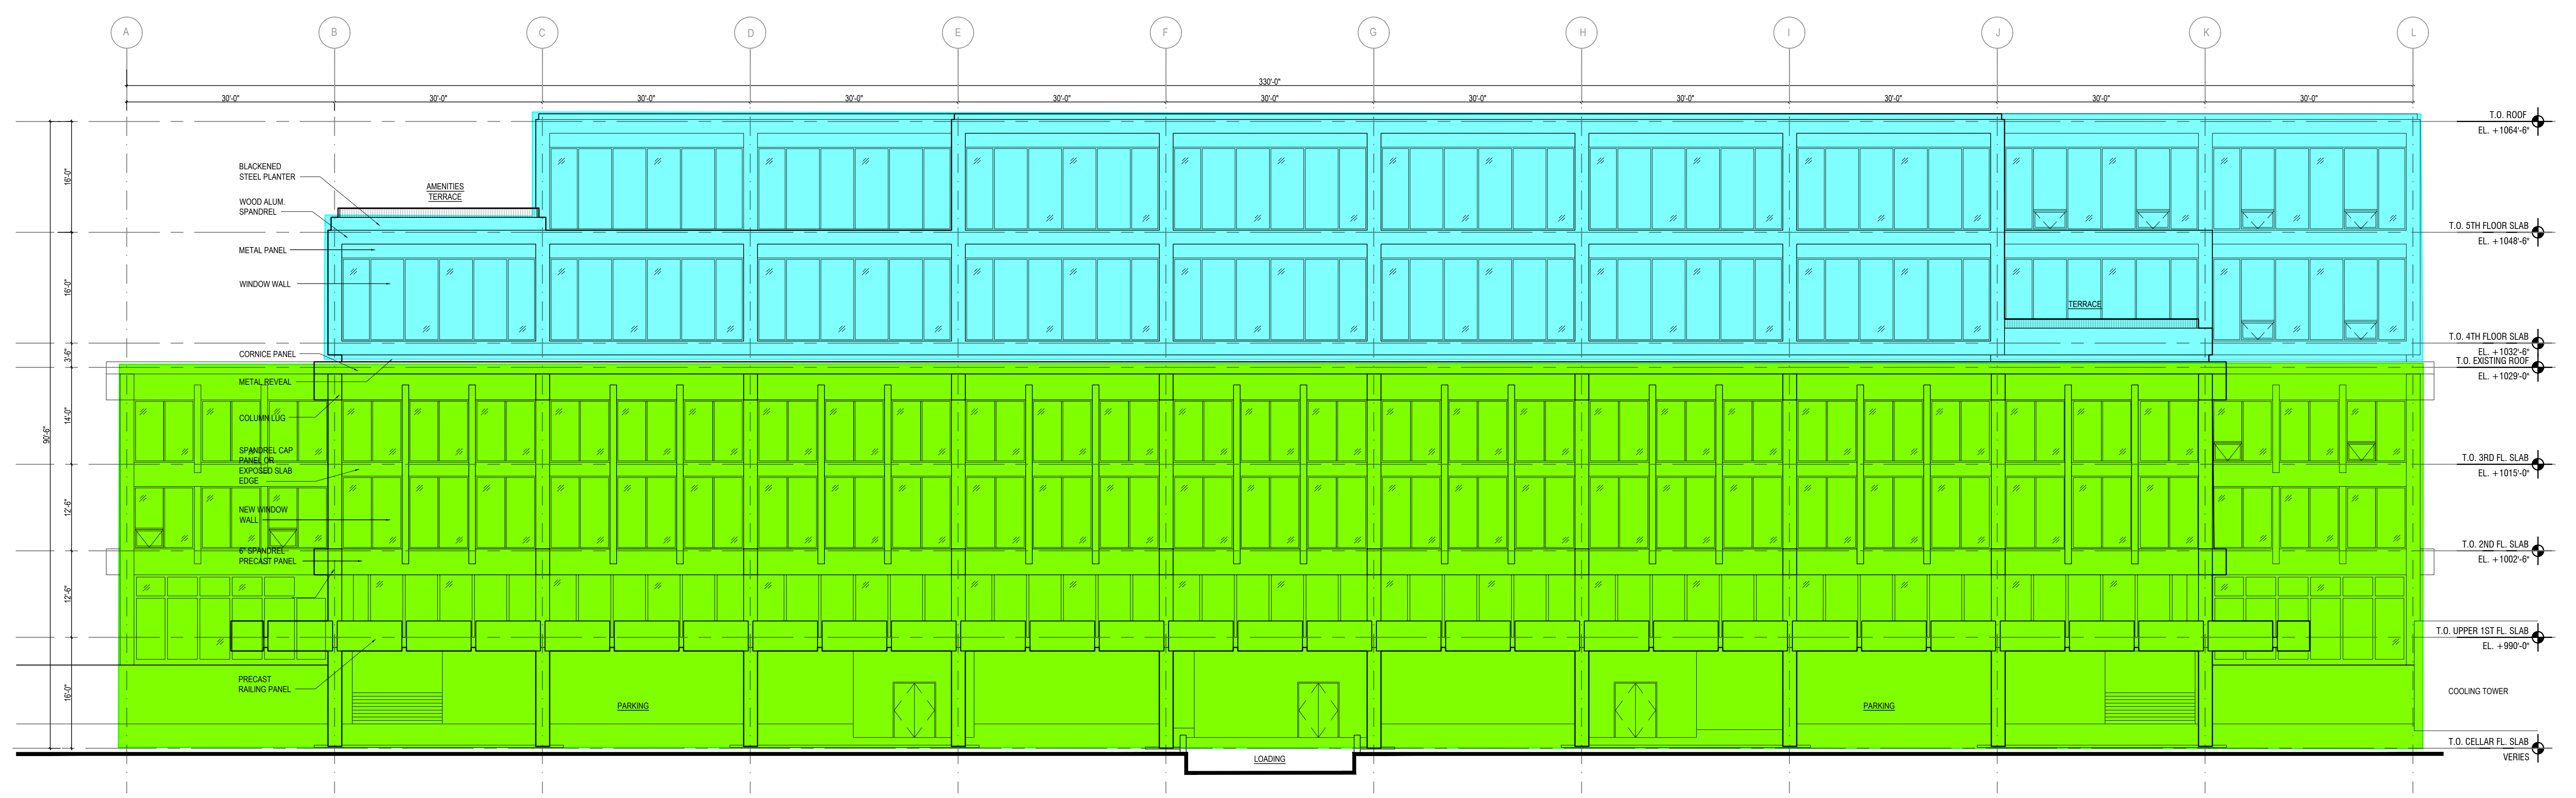

1 SOUTH BUILDING ELEVATION
 SCALE: 3/32" = 1'-0"

SEAL
 NOT FOR CONSTRUCTION

CHECKED BY: XX
 © 2020 All Rights Reserved. S9 Architecture and Engineering, PC


NO.	DATE	REVISION

NO.	DATE	REVISION

GENERAL NOTES

- SEE STRUCTURAL DRAWINGS FOR DISTINCTION BETWEEN EXISTING AND PROPOSED STRUCTURAL ELEMENTS.
- ALL DIMENSIONS TO EXISTING ELEMENTS TO BE VERIFIED IN FIELD.
- PRELIMINARY STRUCTURAL DIMENSIONS FOR REFERENCE ONLY TO BE VERIFIED WITH STRUCTURAL DRAWINGS

01 12.18.2020 SCHEMATIC DESIGN SET
NO. DATE ISSUE

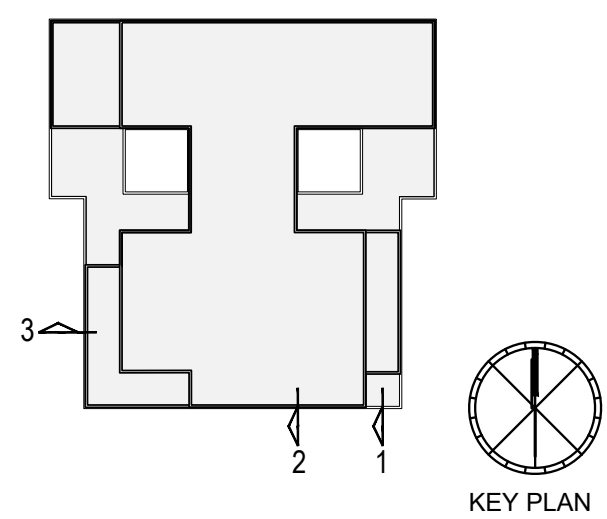

S9ARCHITECTURE
322 8TH AVENUE
NEW YORK, NY 10001
T 212-457-4077
S9ARCHITECTURE.COM

Owner:
THE GEORGETOWN COMPANY
500 Park Avenue
New York NY 10022
212-755-2323

ROCAPPOINT PARTNERS
309 East Paces Ferry Road Suite 825
Atlanta GA 30305
404-424-9698

Architect/Interior Designer:
S9 ARCHITECTURE
322 8th Avenue
New York NY 10001
212-457-4077

Structural Engineer:
UZUN+CASE
1230 Peachtree Street
Atlanta GA 30309
678-555-5200

STRUCTURECRAFT
1918 Foy St
Abbotsford BC V2T 6B1 Canada
+1-604-940-8889

MEP Engineer:
CIVIL ENGINEER
6991 Peachtree Industrial Blvd Building 700
Peachtree Corners GA 30092
404-330-9798

PROJECT TITLE:
244 PERIMETER CENTER
244 PERIMETER CENTER PKWY NE,
DUNWOODY, GA 30346
PROJECT NO: 66380.00

DRAWING TITLE:
WALL SECTIONS

SCALE: 1/4"=1'-0" PAGE: 19 OF 23


A-300.00

DOB BSCAN STICKER


SEAL

NOT FOR CONSTRUCTION

CHECKED BY: XX
© 2020 All Rights Reserved. S9 Architecture and Engineering, PC

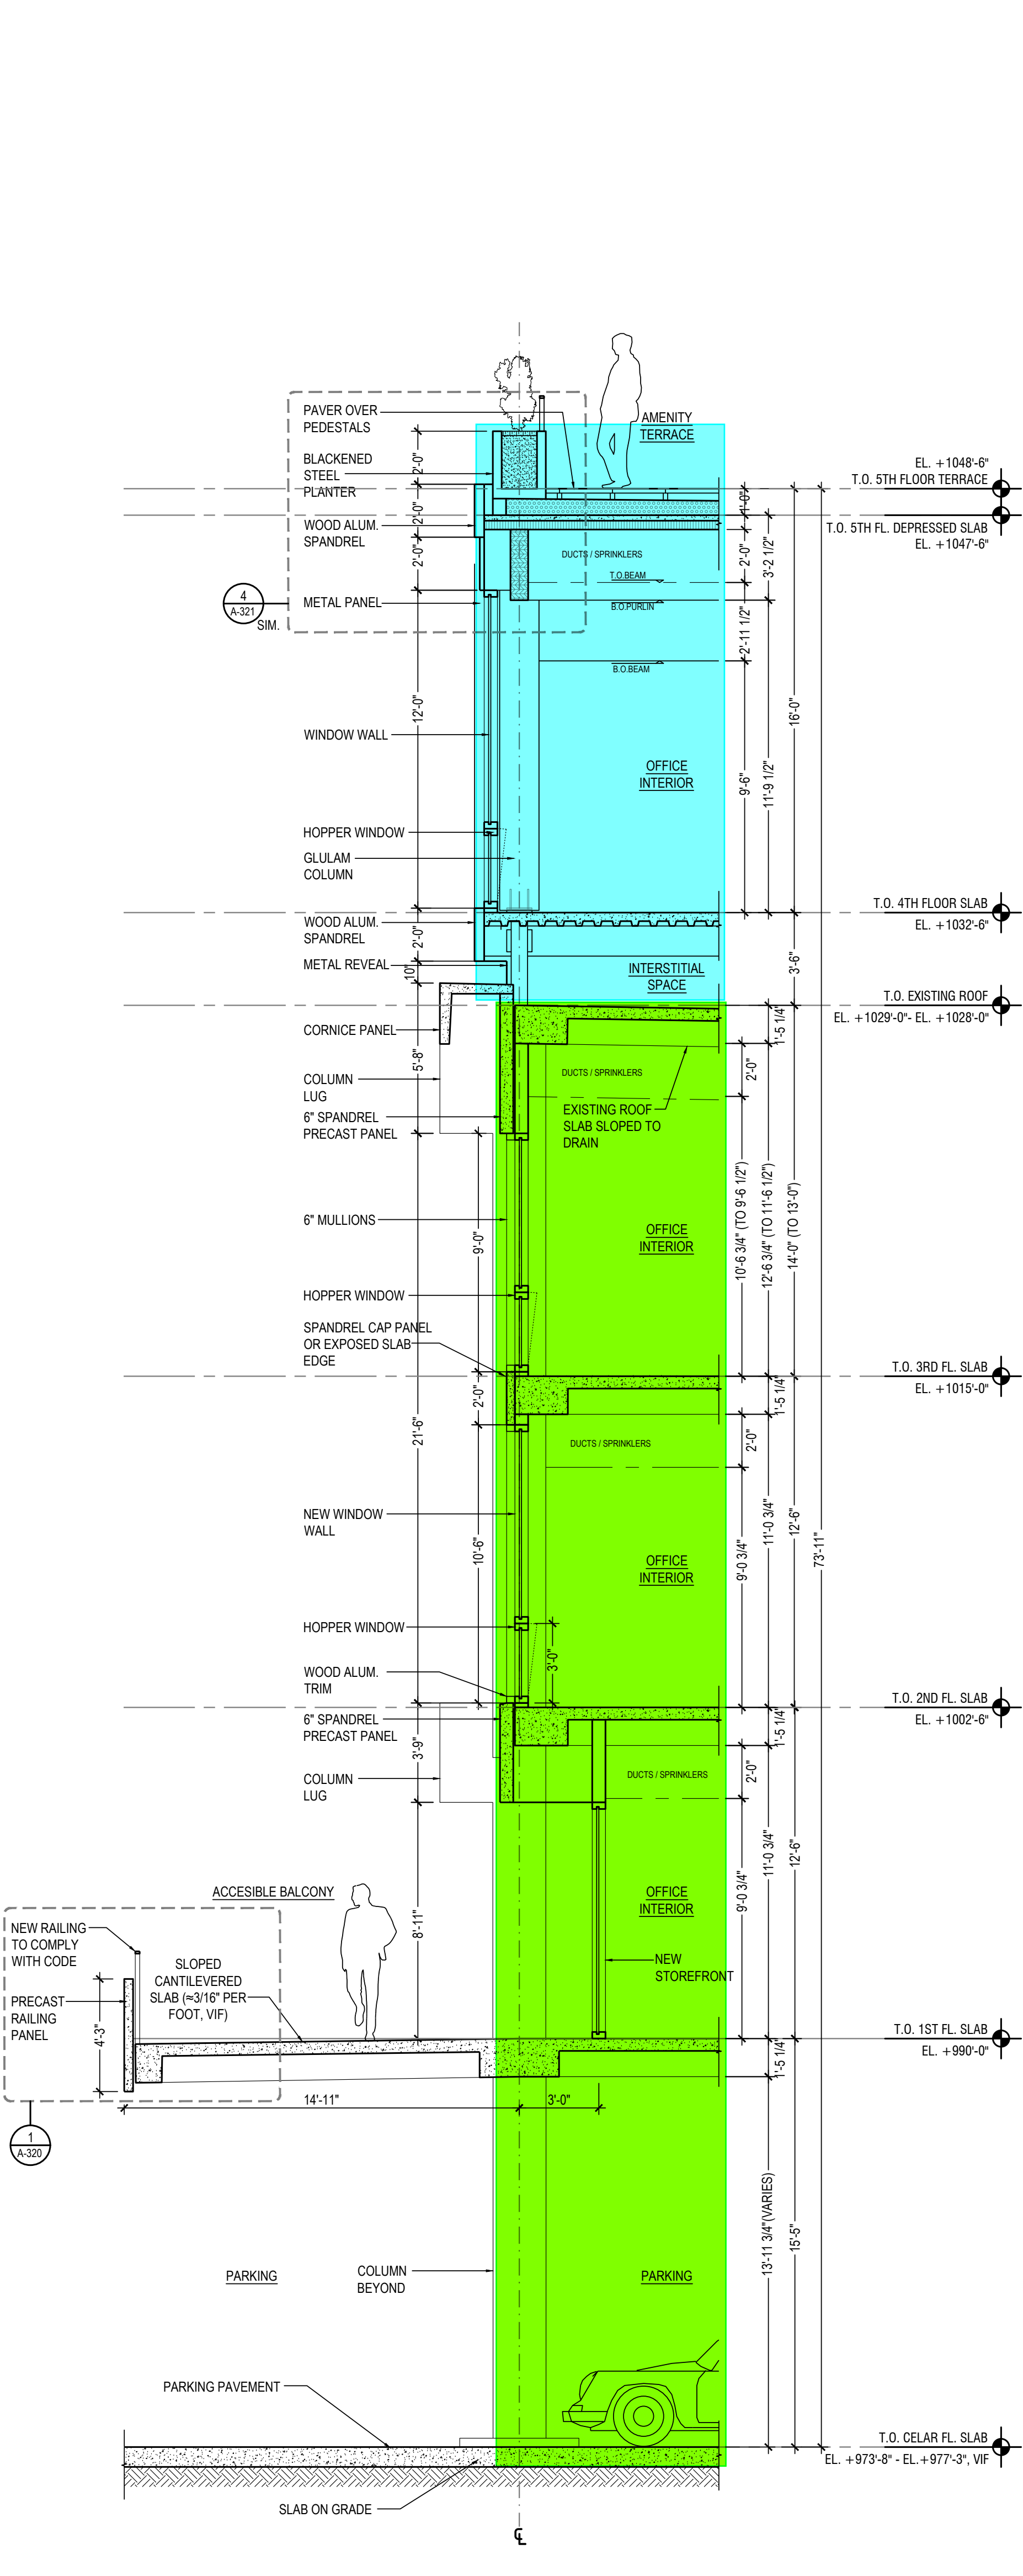


3 WALL SECTIONS
SCALE: 1/4" = 1'-0"

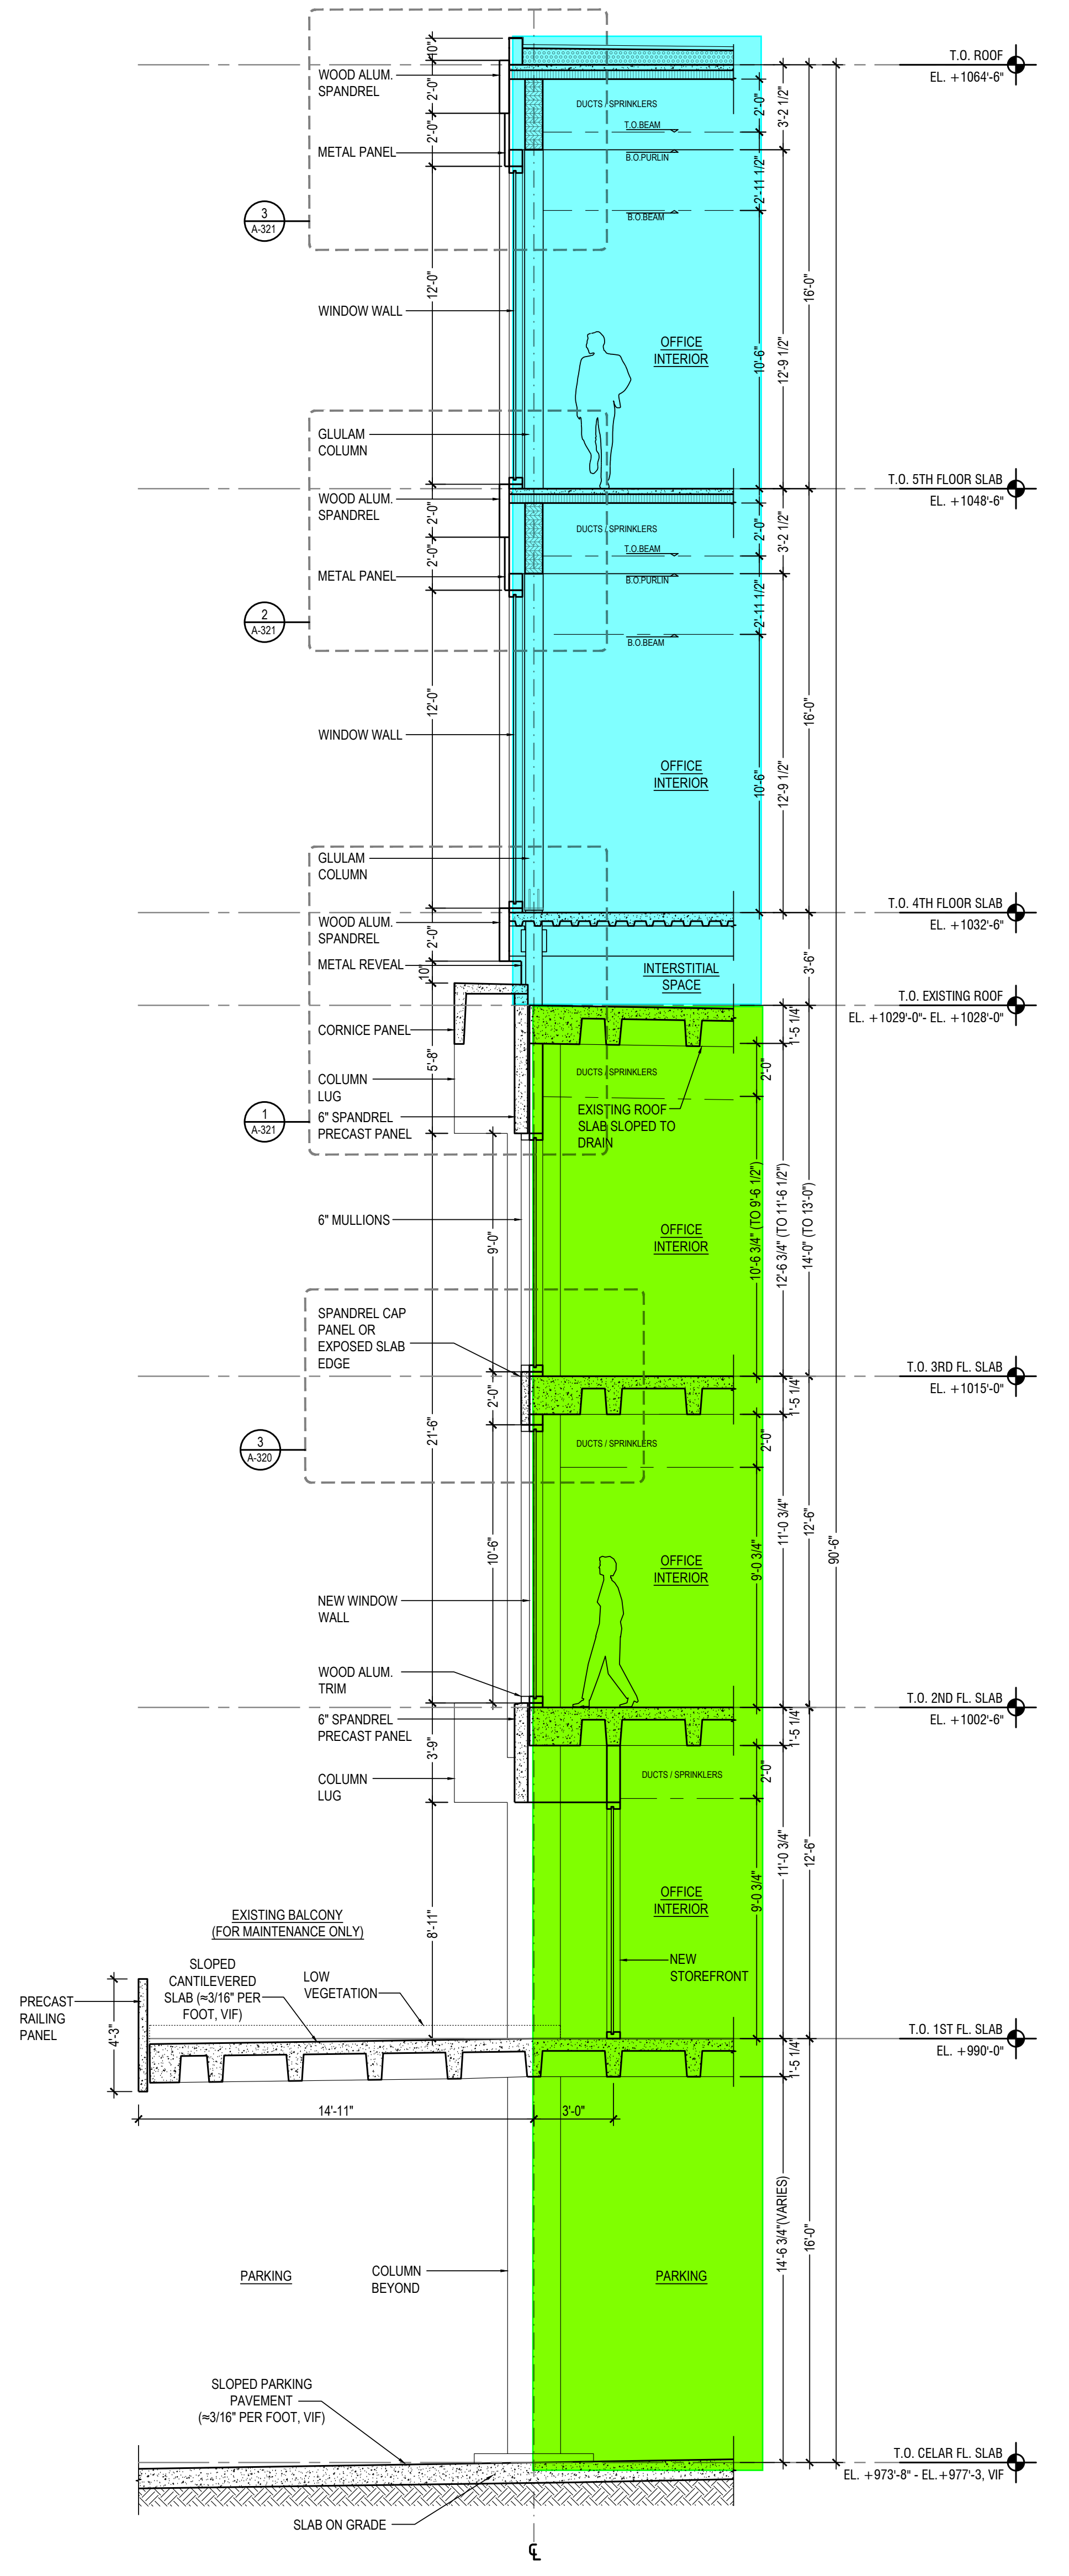

2 WALL SECTIONS
SCALE: 1/4" = 1'-0"

OVERBUILD
RENOVATION

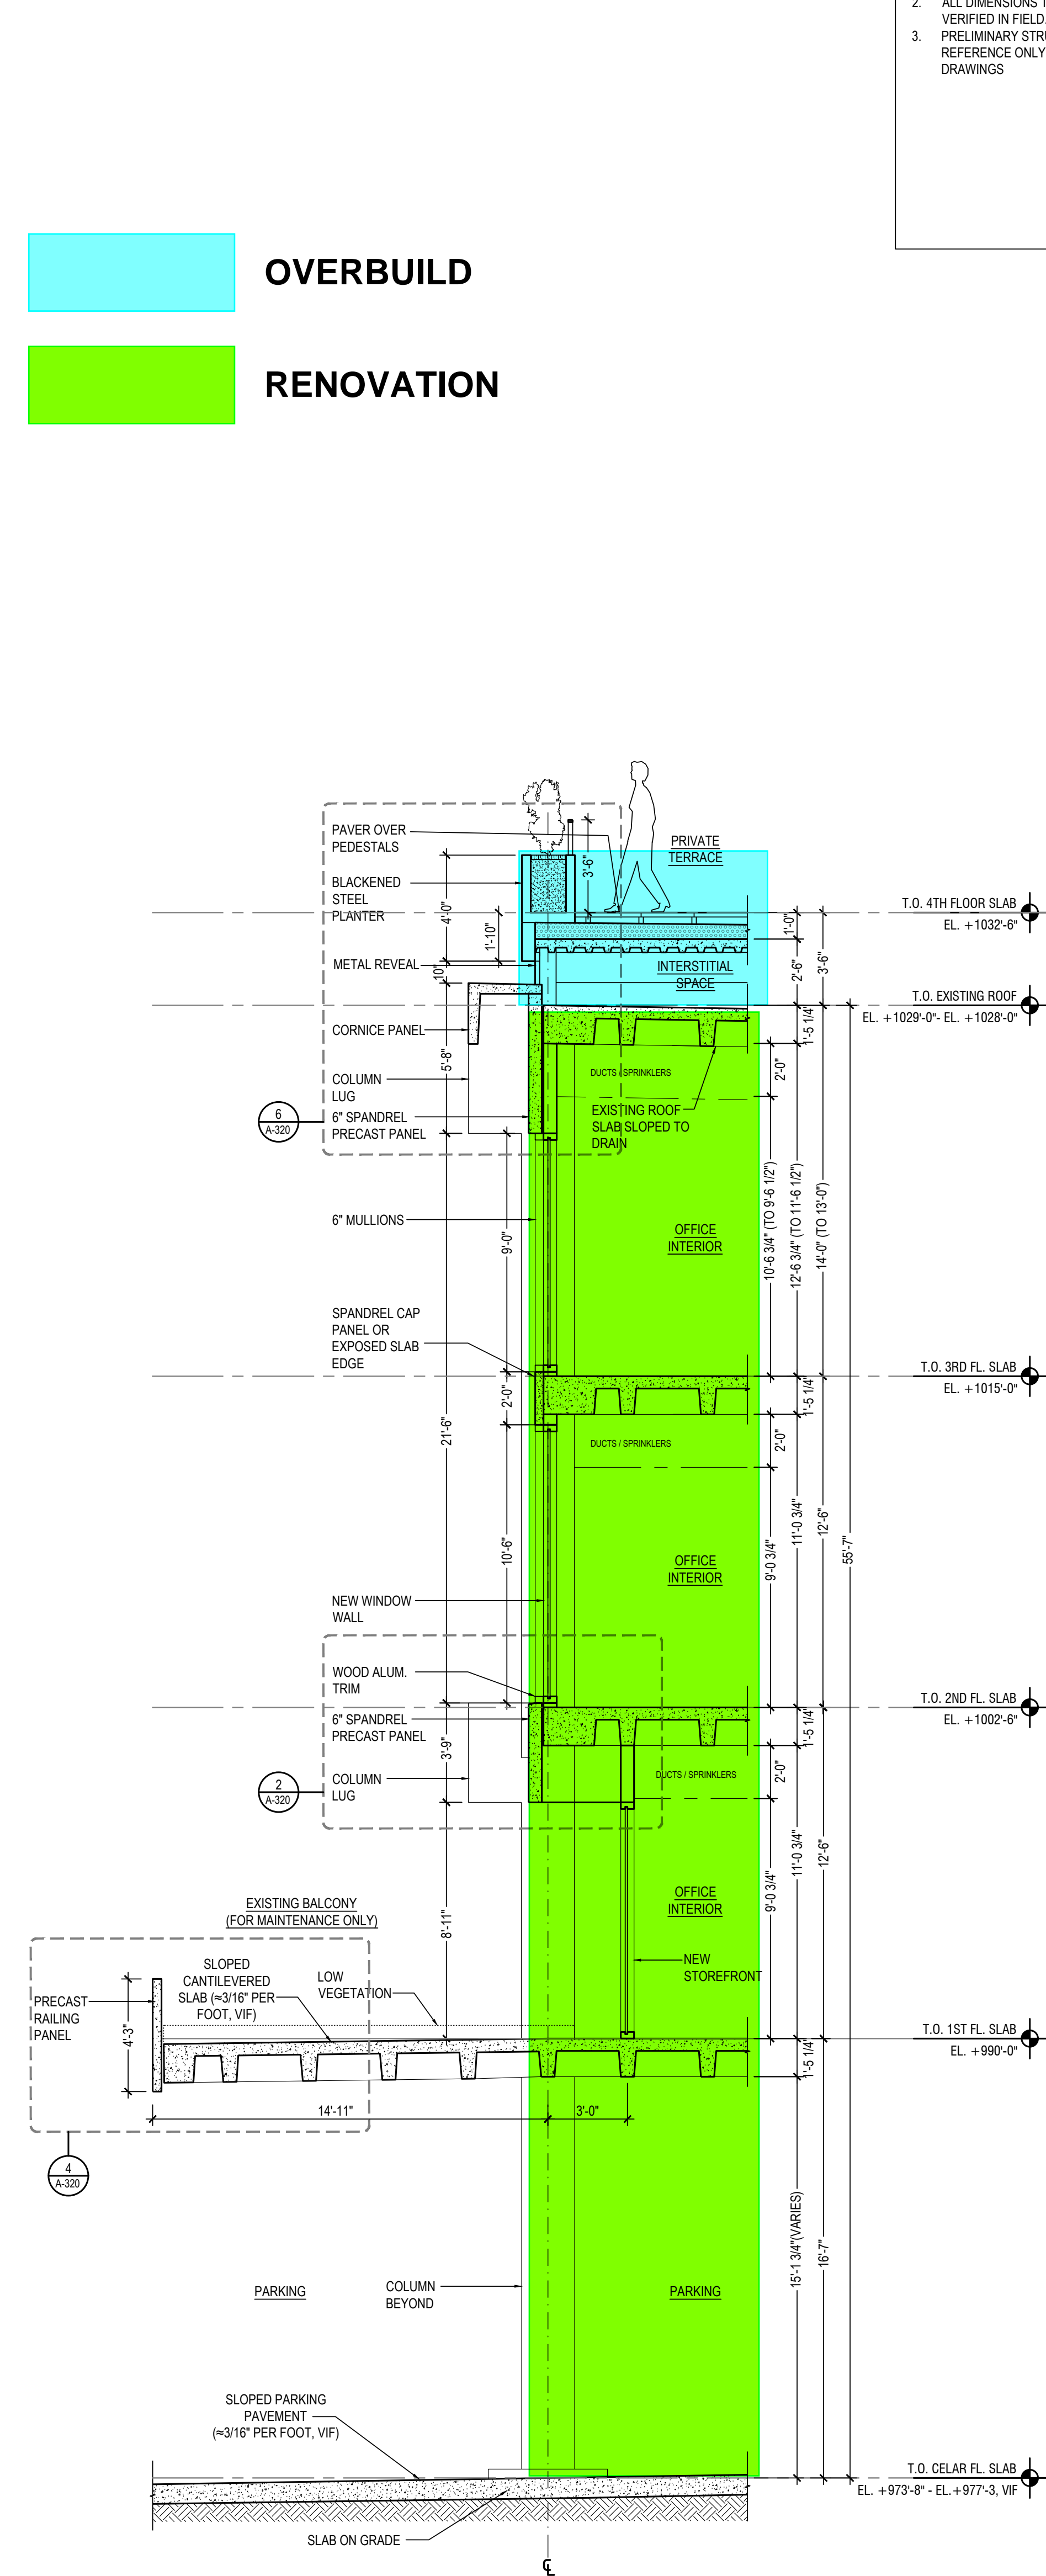

1 WALL SECTIONS
SCALE: 1/4" = 1'-0"

SEAL

NOT FOR CONSTRUCTION

CHECKED BY: XX
© 2020 All Rights Reserved. S9 Architecture and Engineering, PC