


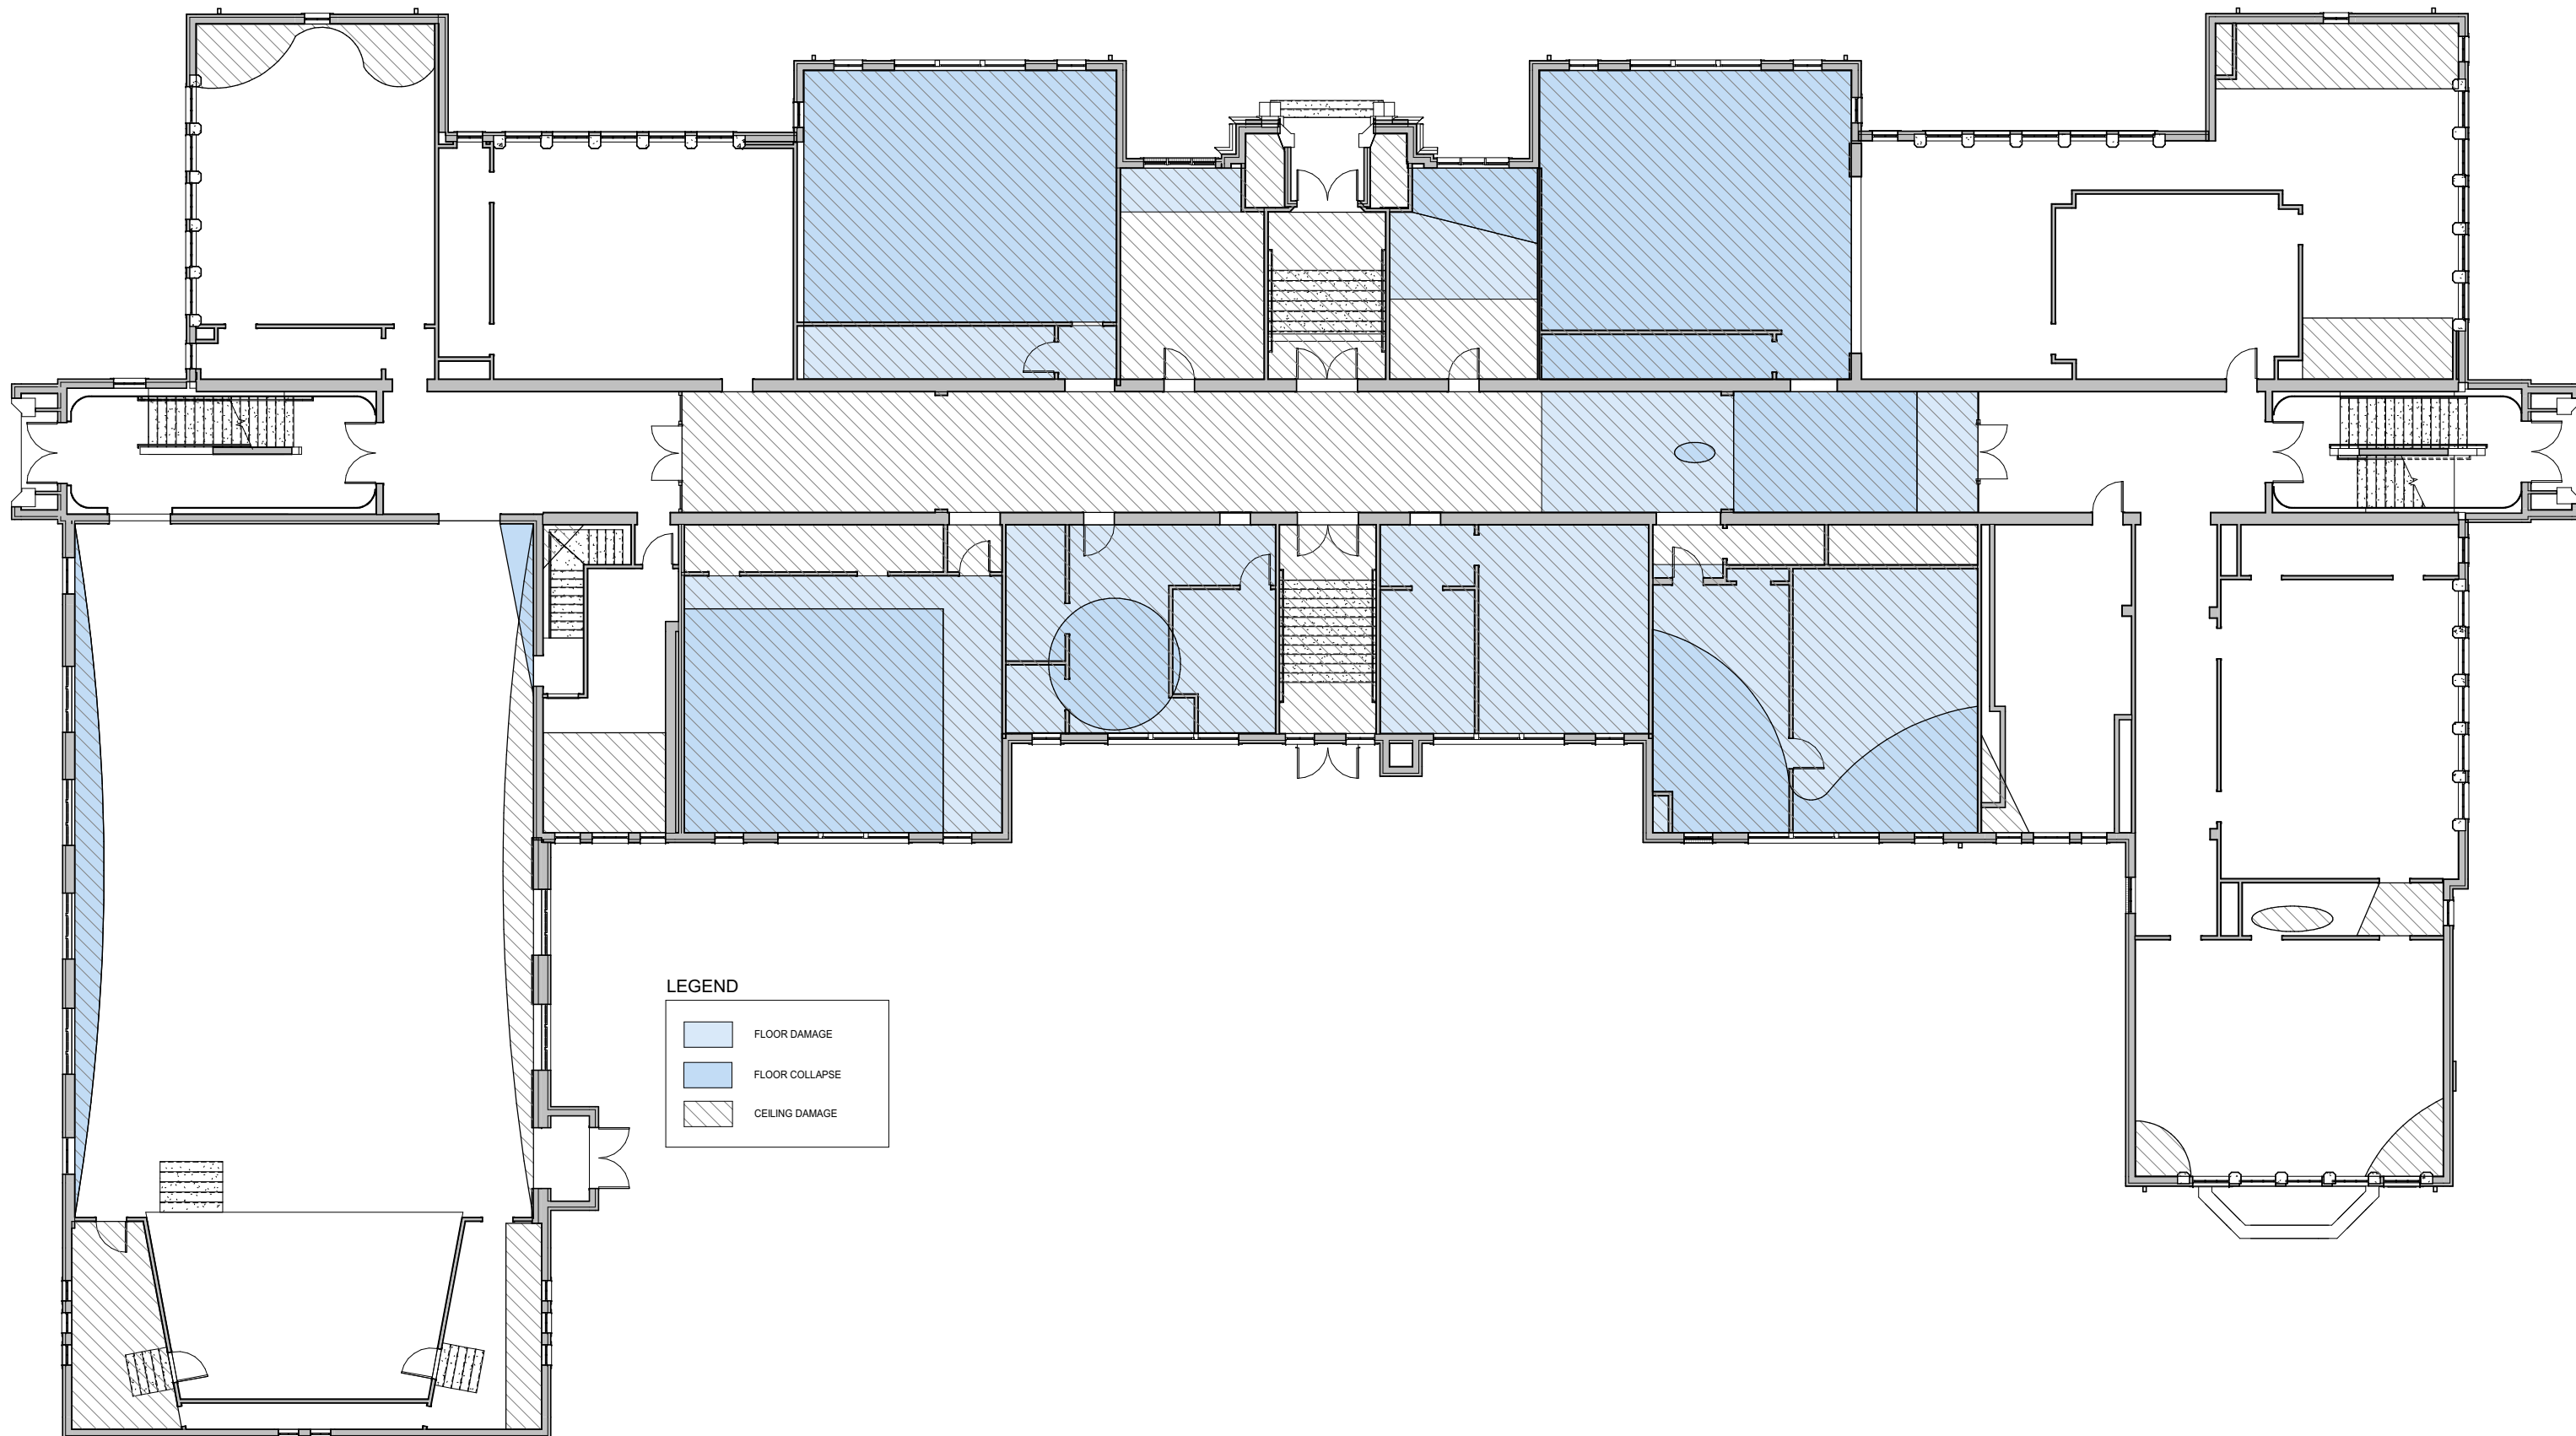


LEGEND




	FLOOR DAMAGE
	FLOOR COLLAPSE
	CEILING DAMAGE

E101 BASEMENT EXISTING CONDITION PLAN
ENGLISH AVE SCHOOL

10/04/2019
 10/01/19
 LAS # 11119-00




LEGEND

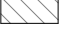	FLOOR DAMAGE
	FLOOR COLLAPSE
	CEILING DAMAGE


E102 FIRST FLOOR EXISTING CONDITION PLAN
ENGLISH AVE SCHOOL

10/04/2019
 10/01/19
 LAS # 11119-00

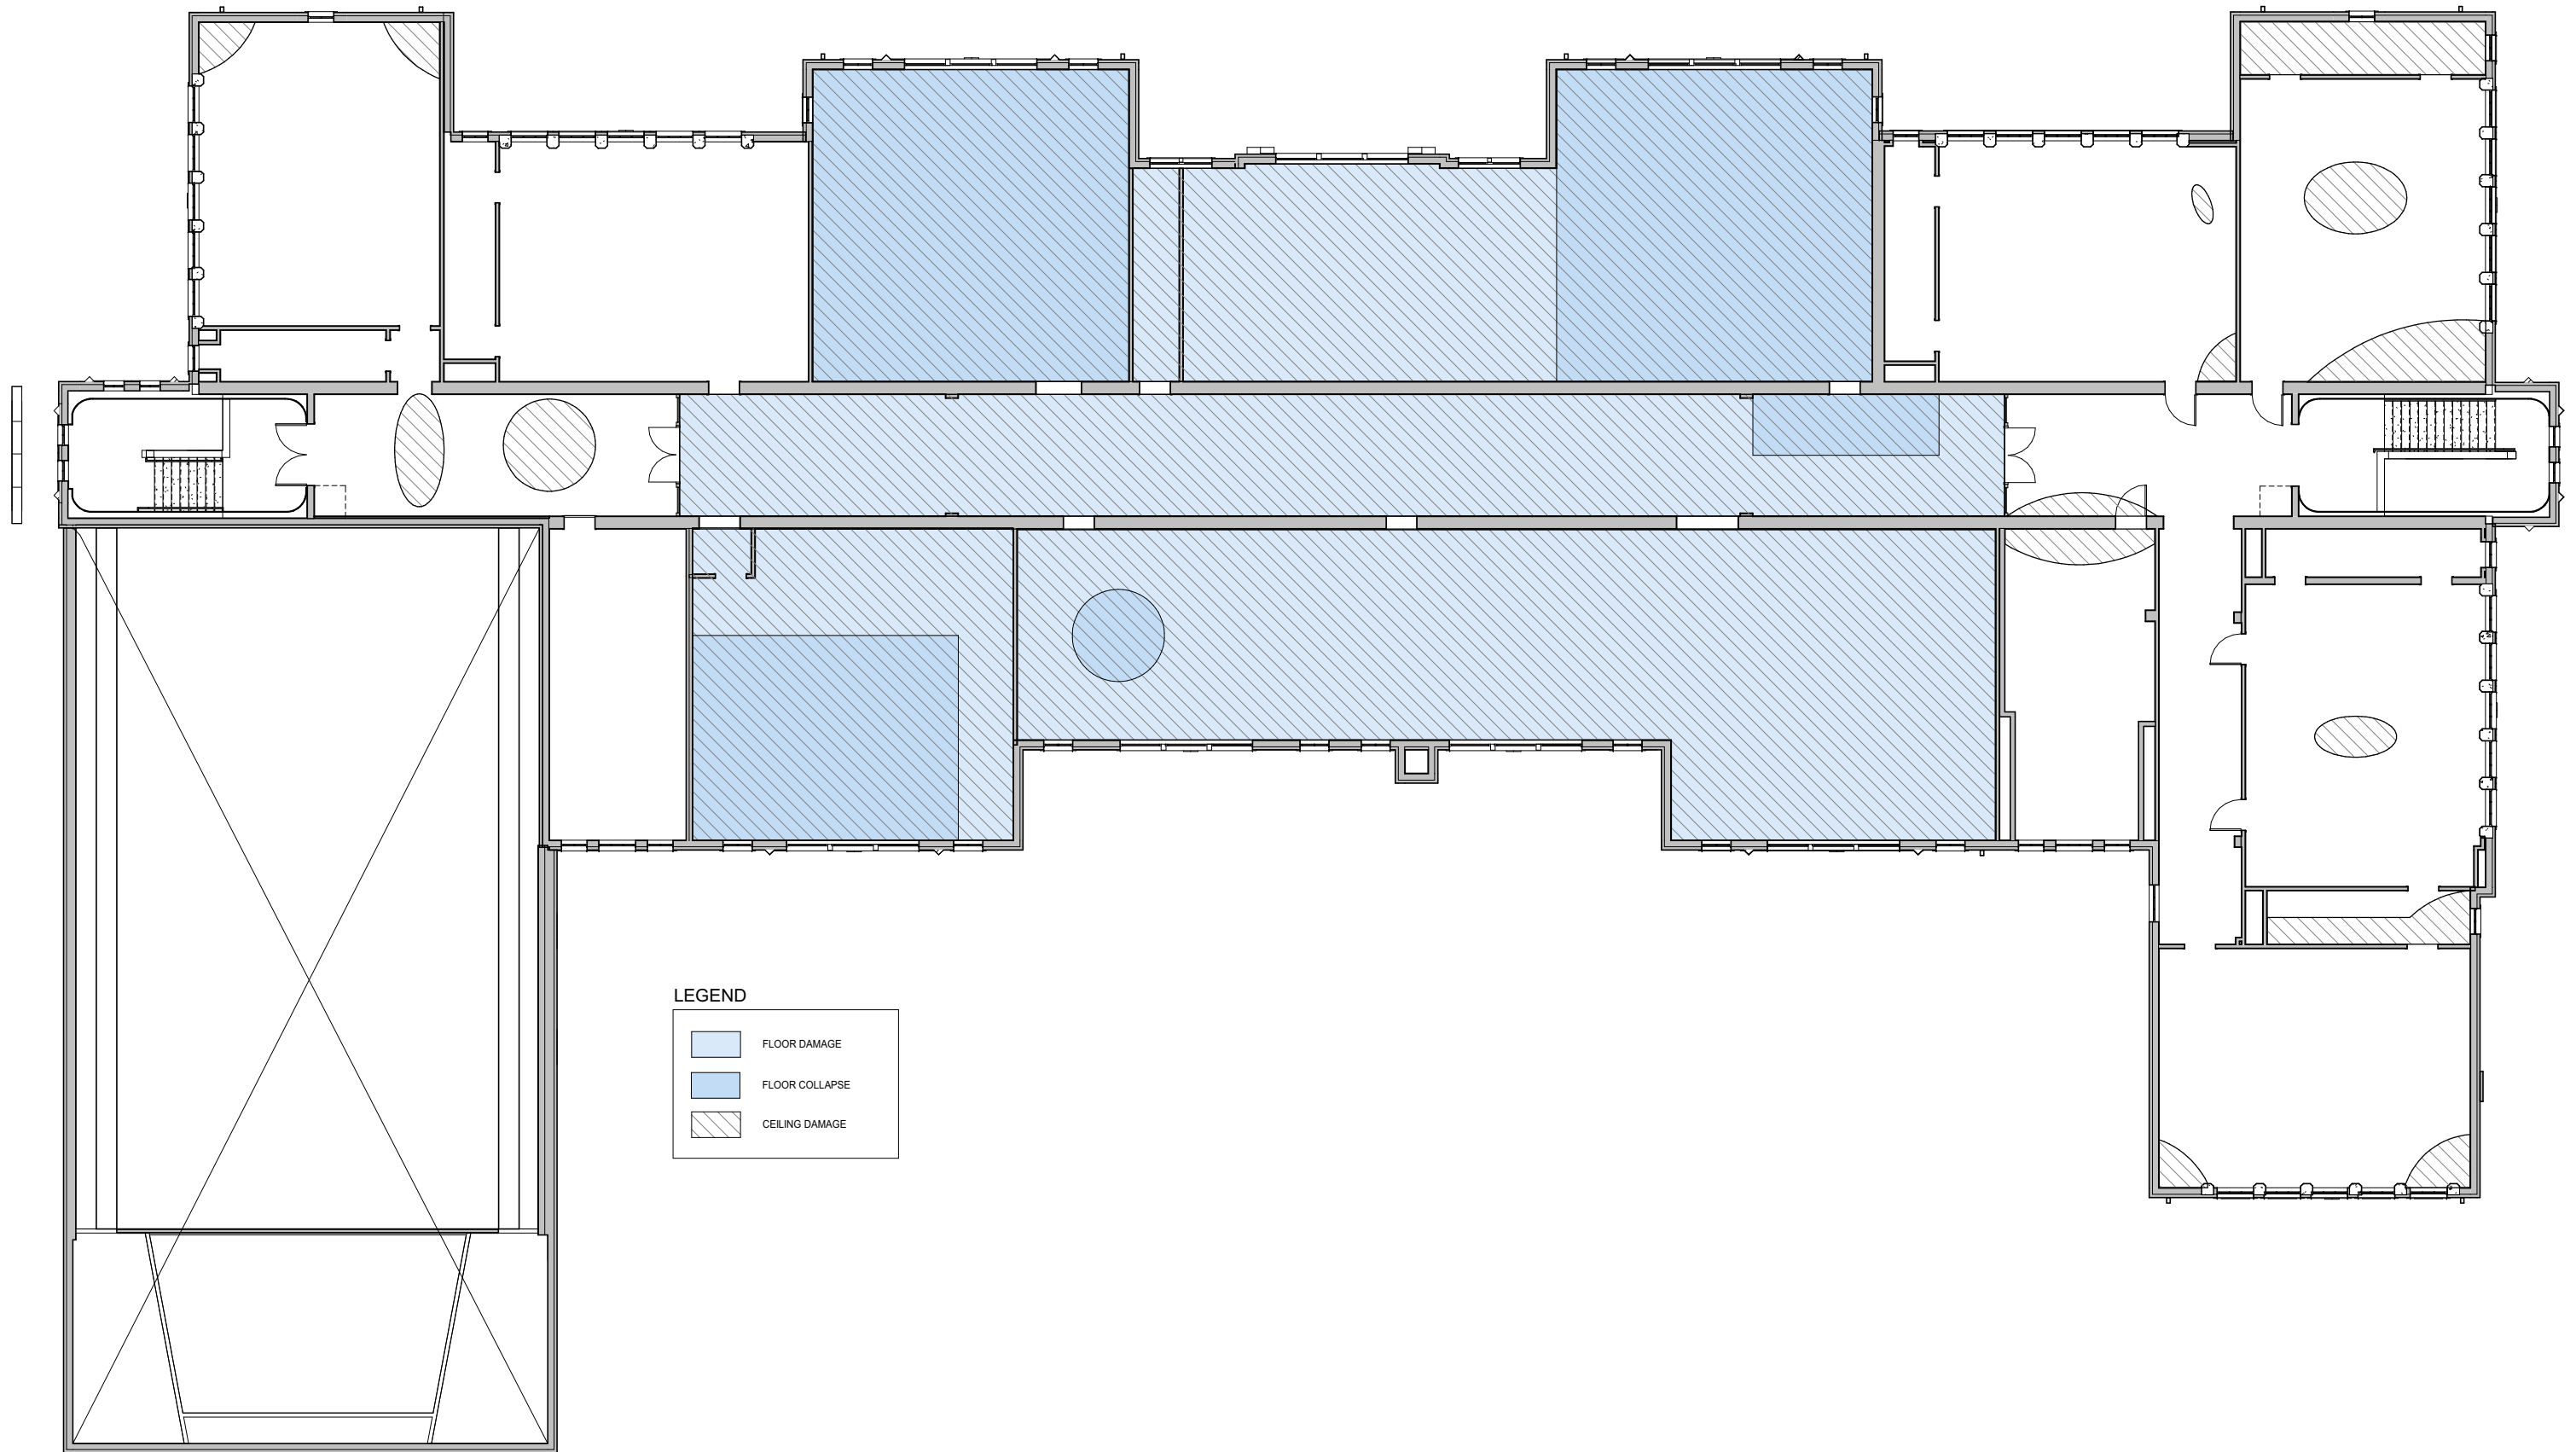


E103 2ND FLOOR EXISTING CONDITION
ENGLISH AVE SCHOOL

10/04/2019
 10/01/19
 LAS # 11119-00

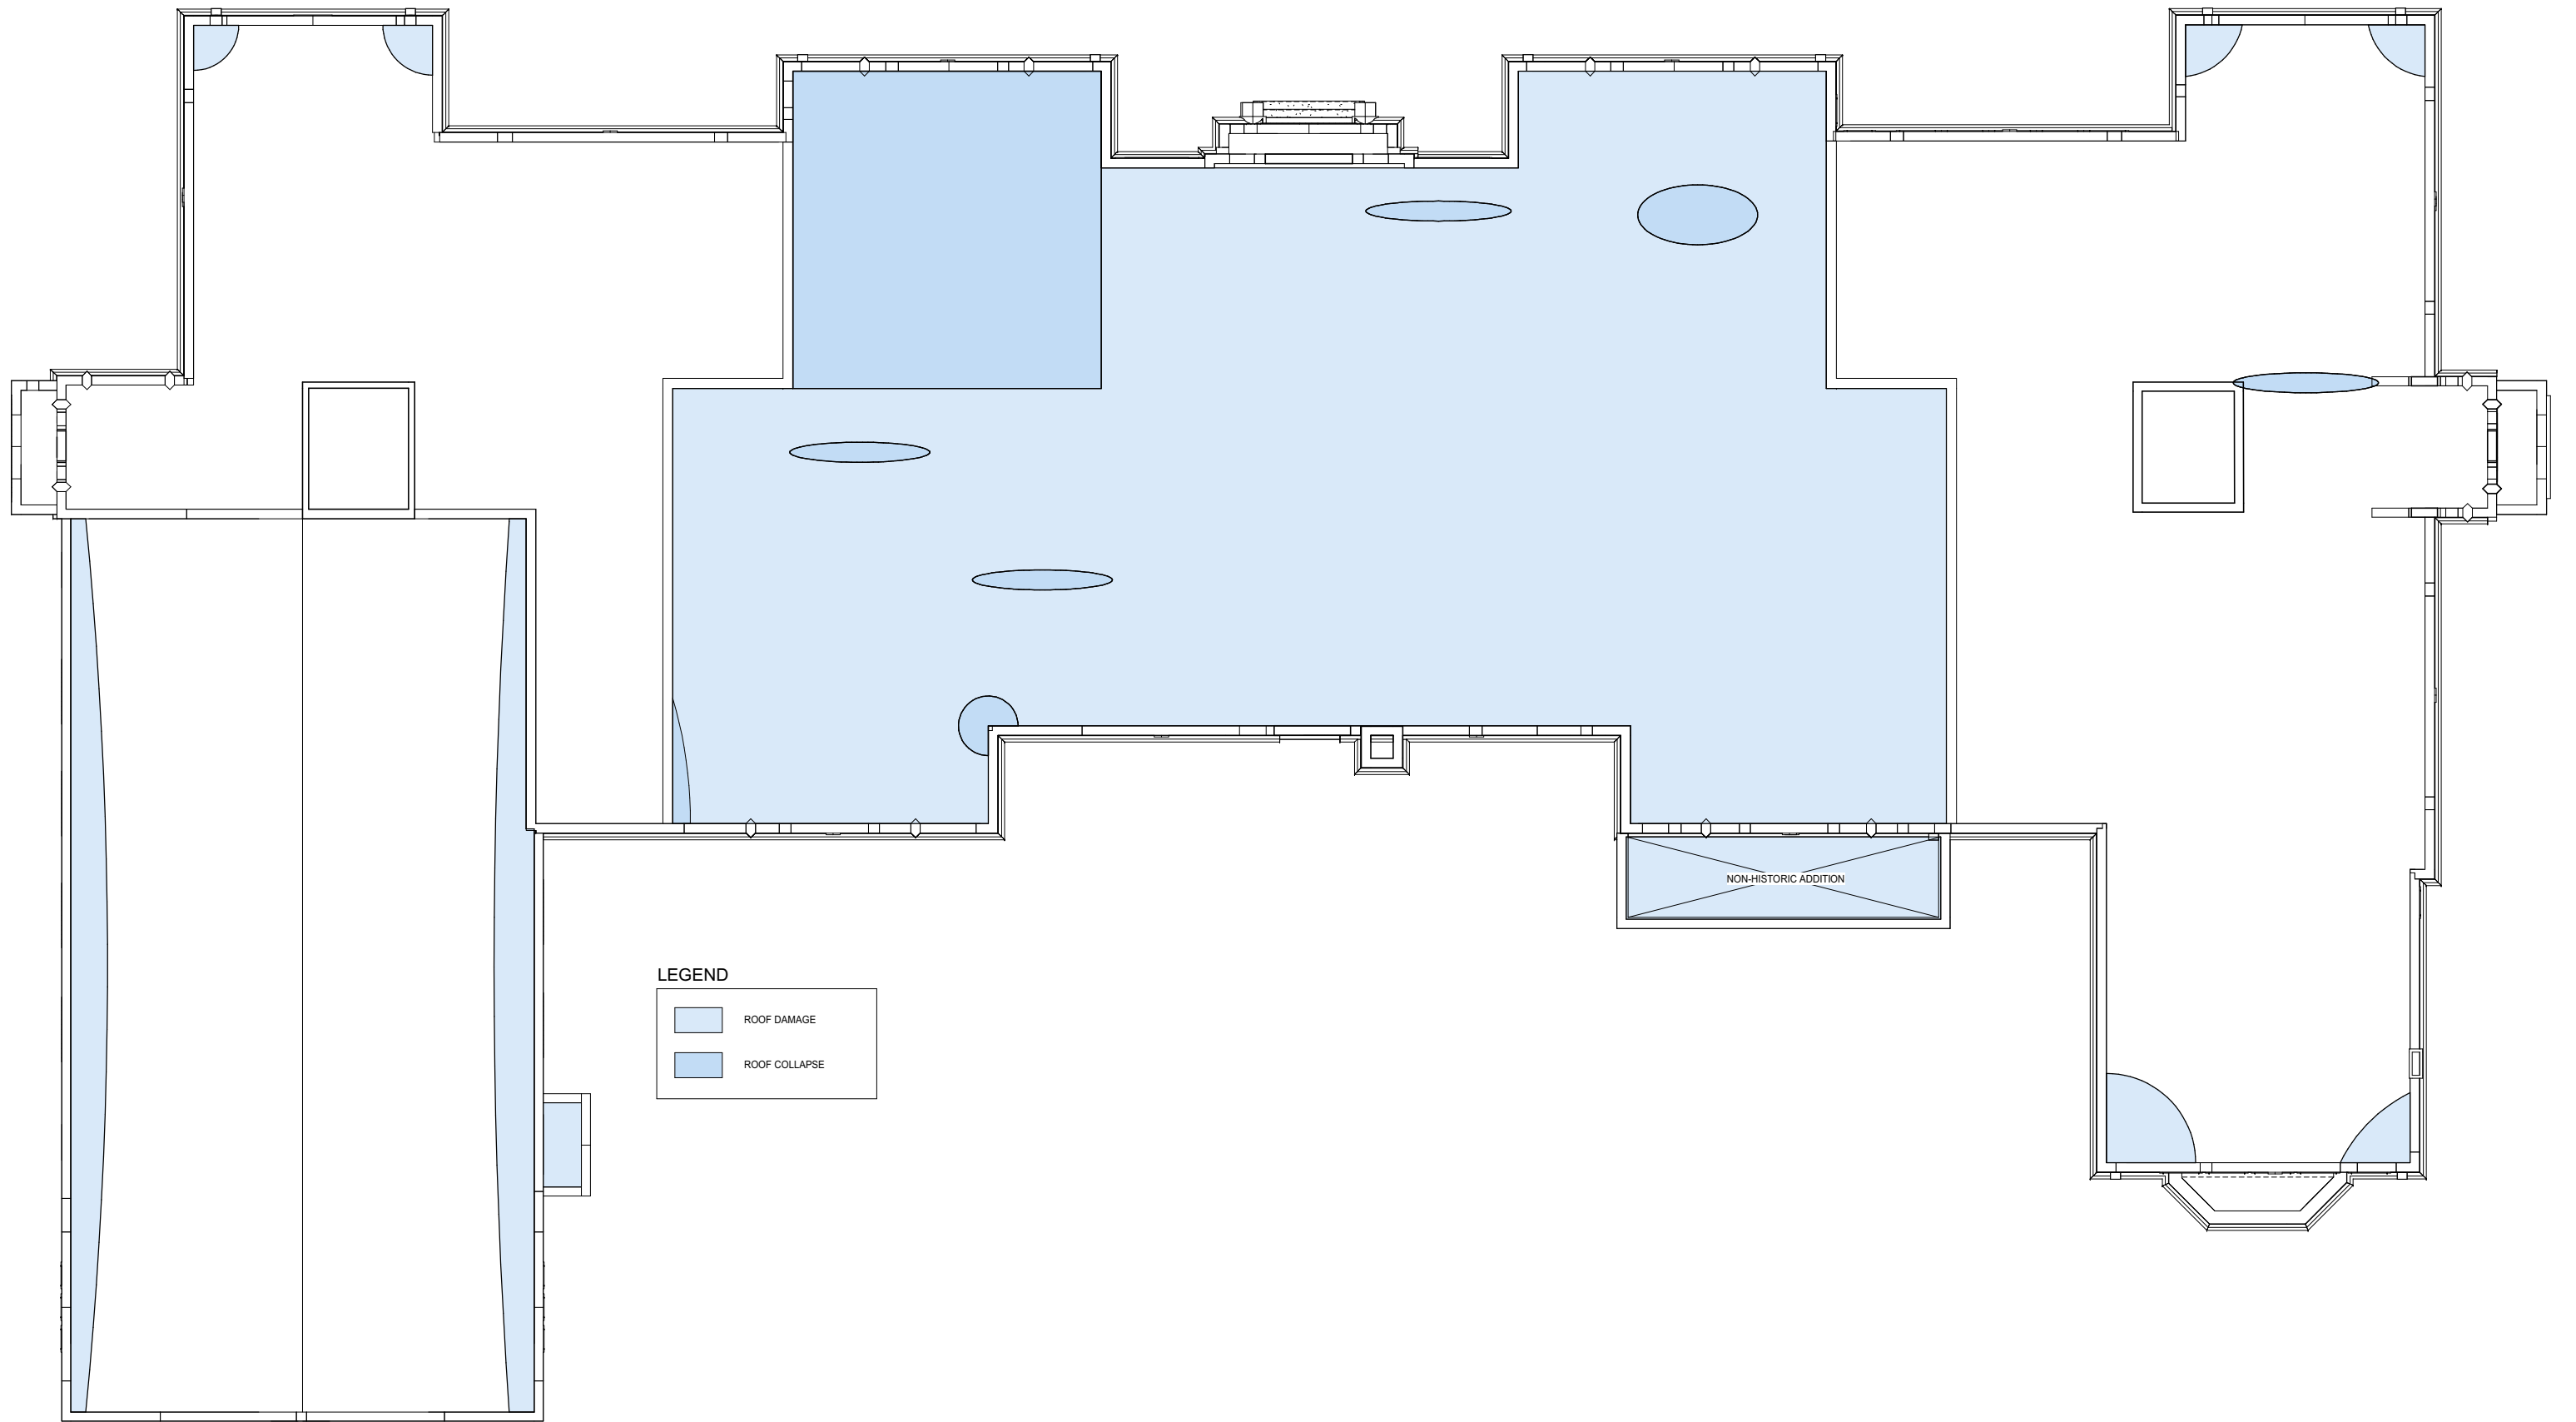

E104 ROOF EXISTING CONDITION
ENGLISH AVE SCHOOL


10/04/2019
 10/01/19
 LAS # 11119-00

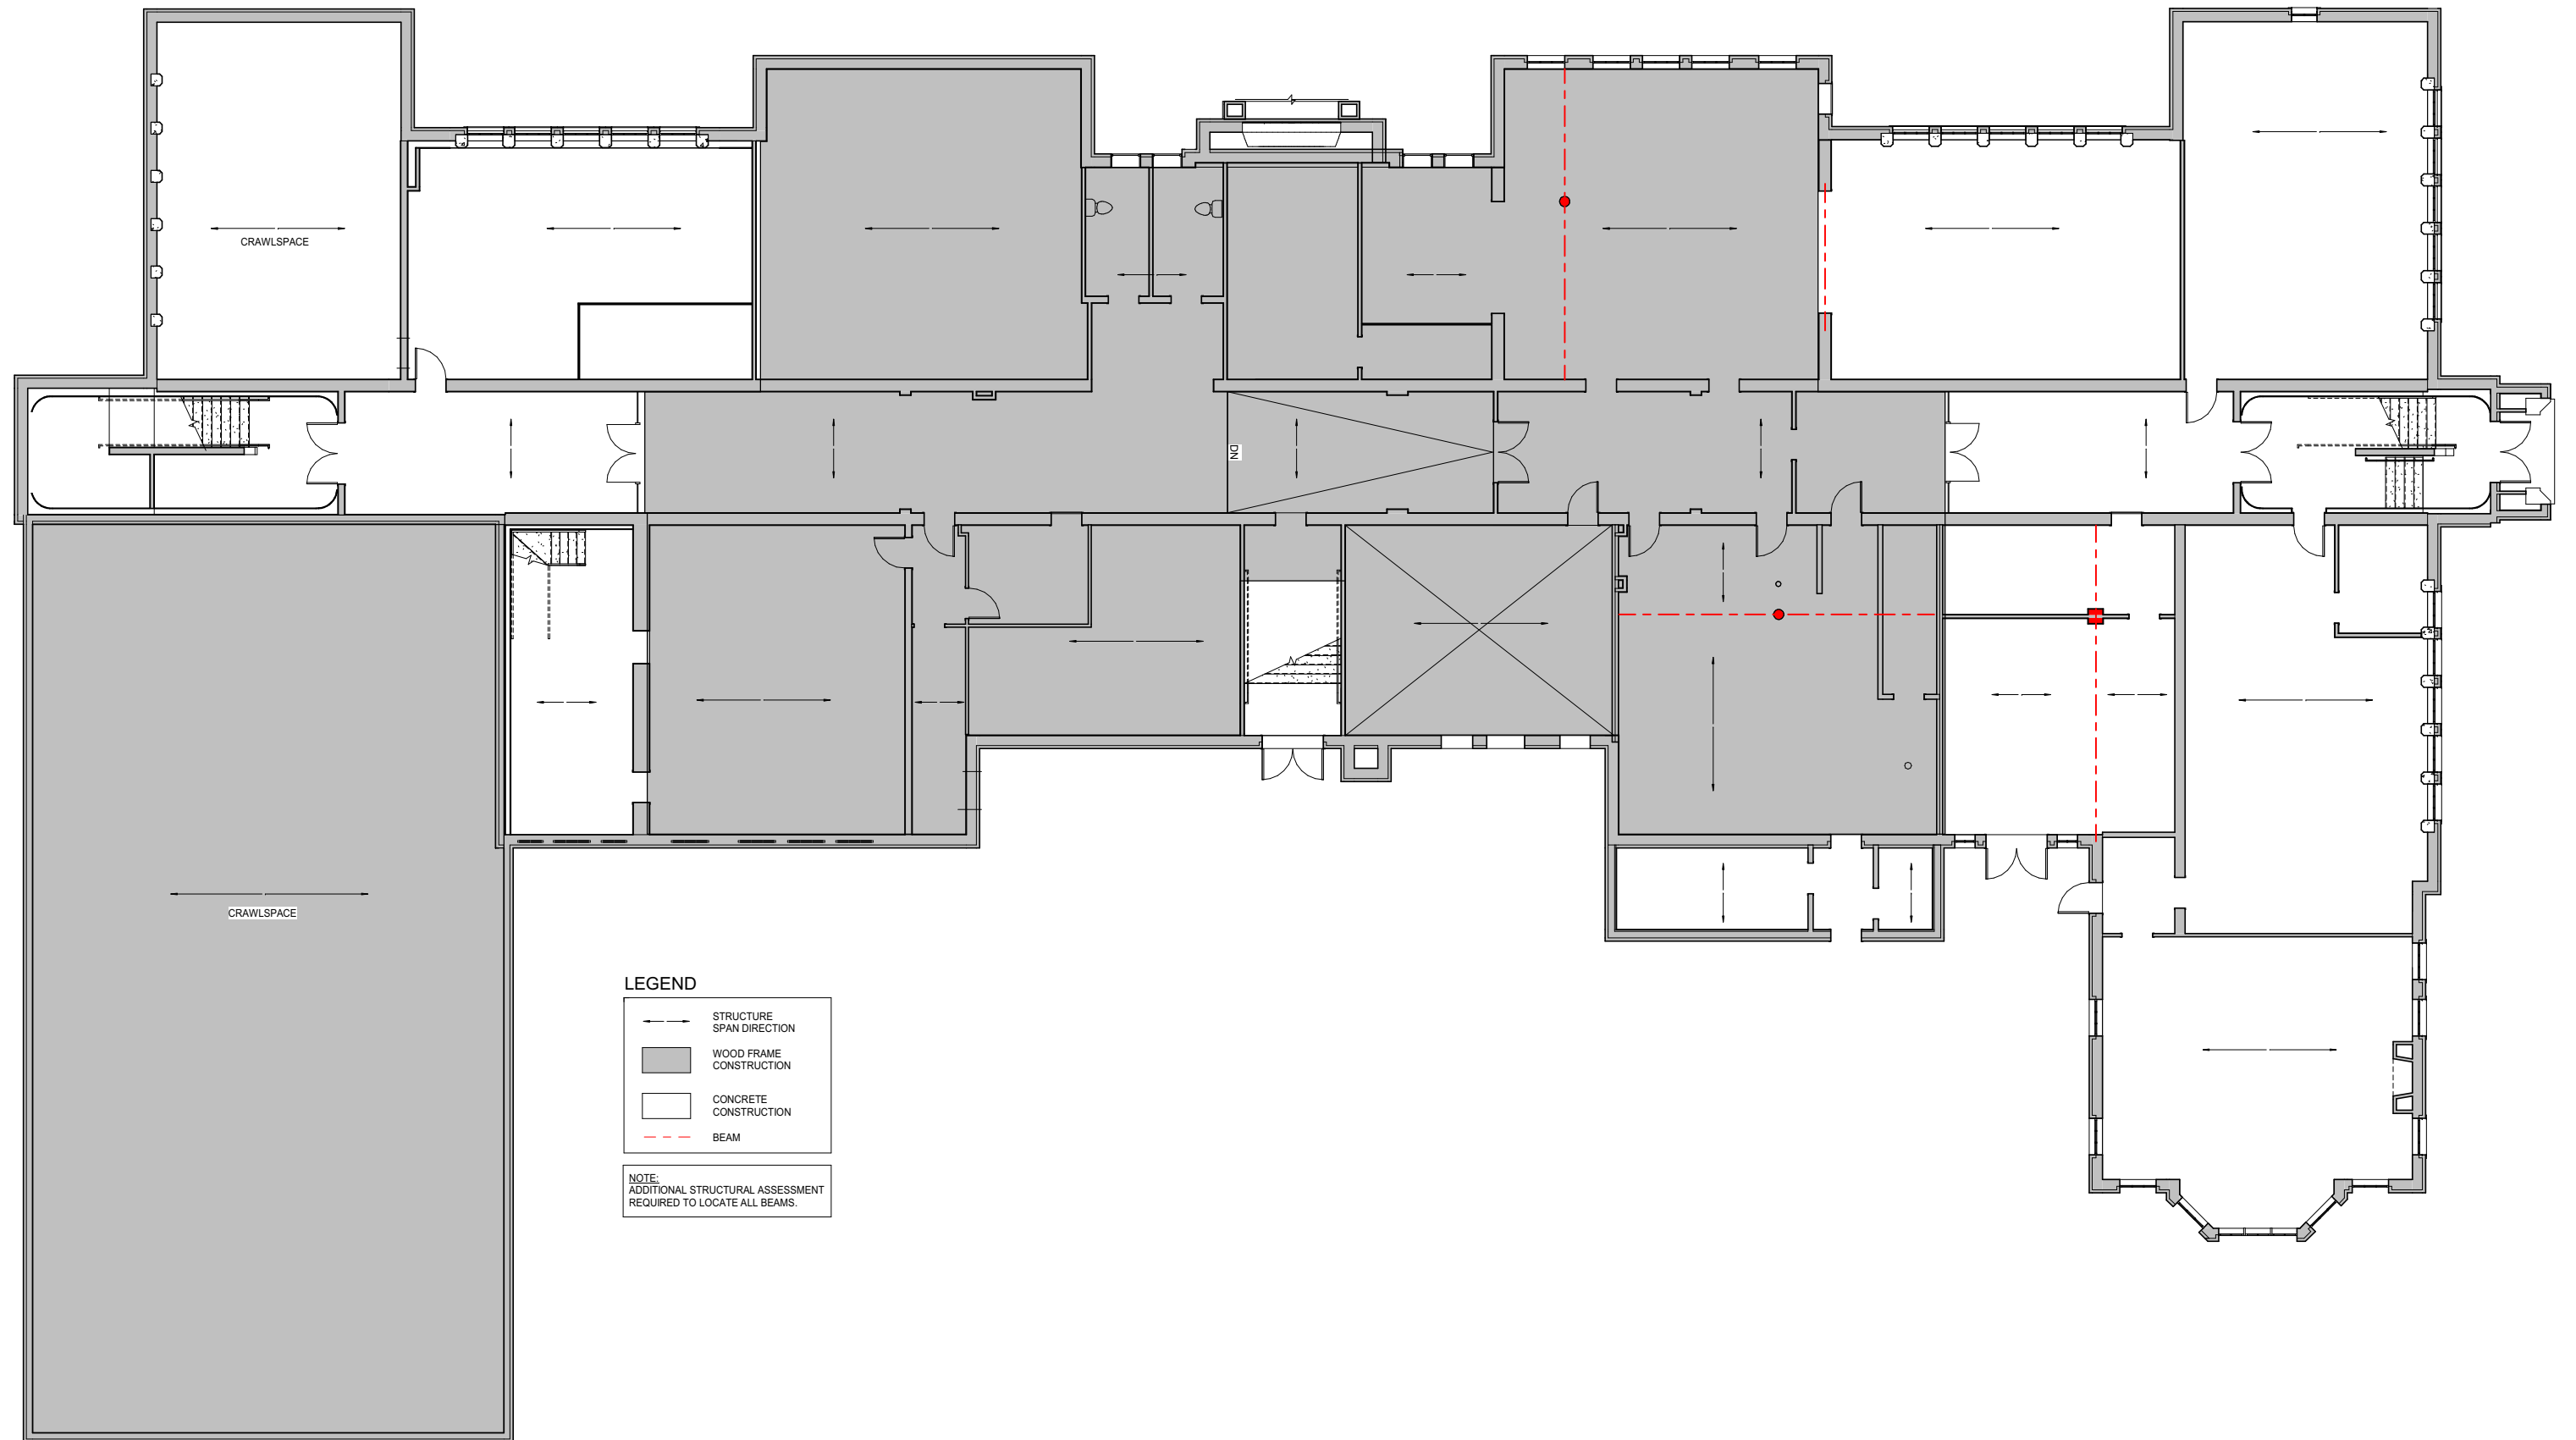

E105 BASEMENT FRAMING PLAN


ENGLISH AVE SCHOOL

10/04/2019
10/01/19
LAS # 11119-00

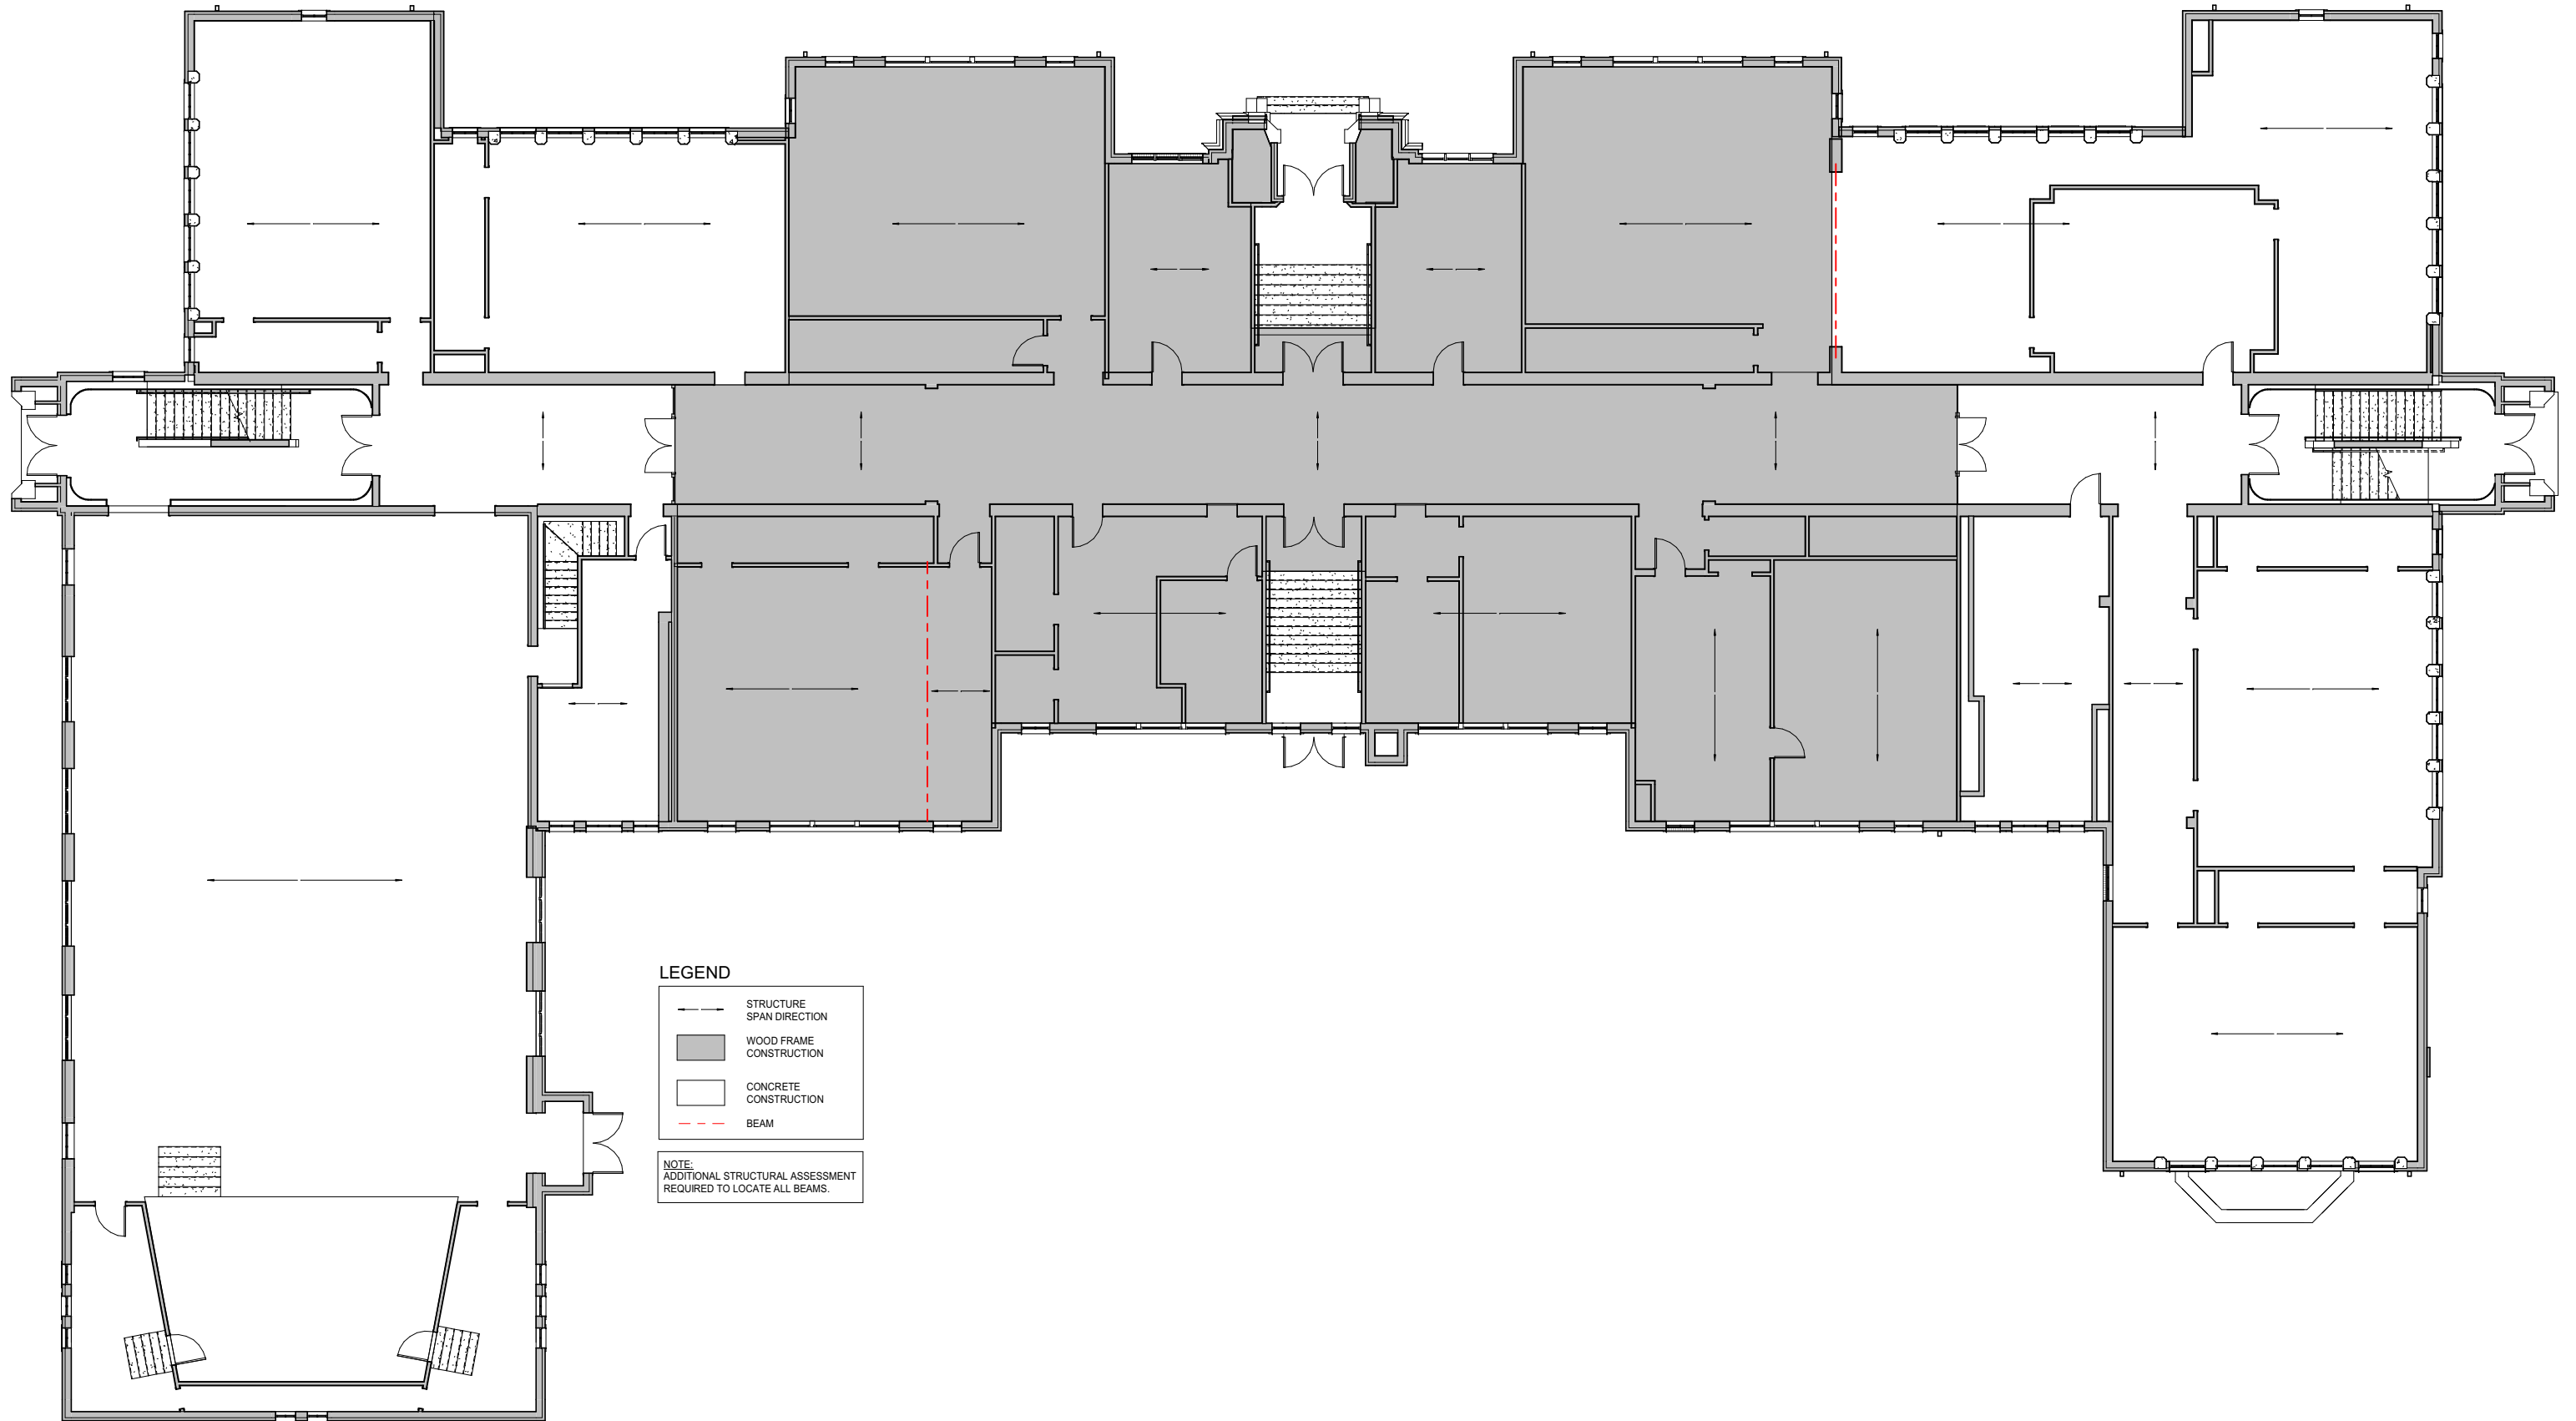


E106 FIRST FLOOR FRAMING PLAN
ENGLISH AVE SCHOOL

10/04/2019
 10/01/19
 LAS # 11119-00

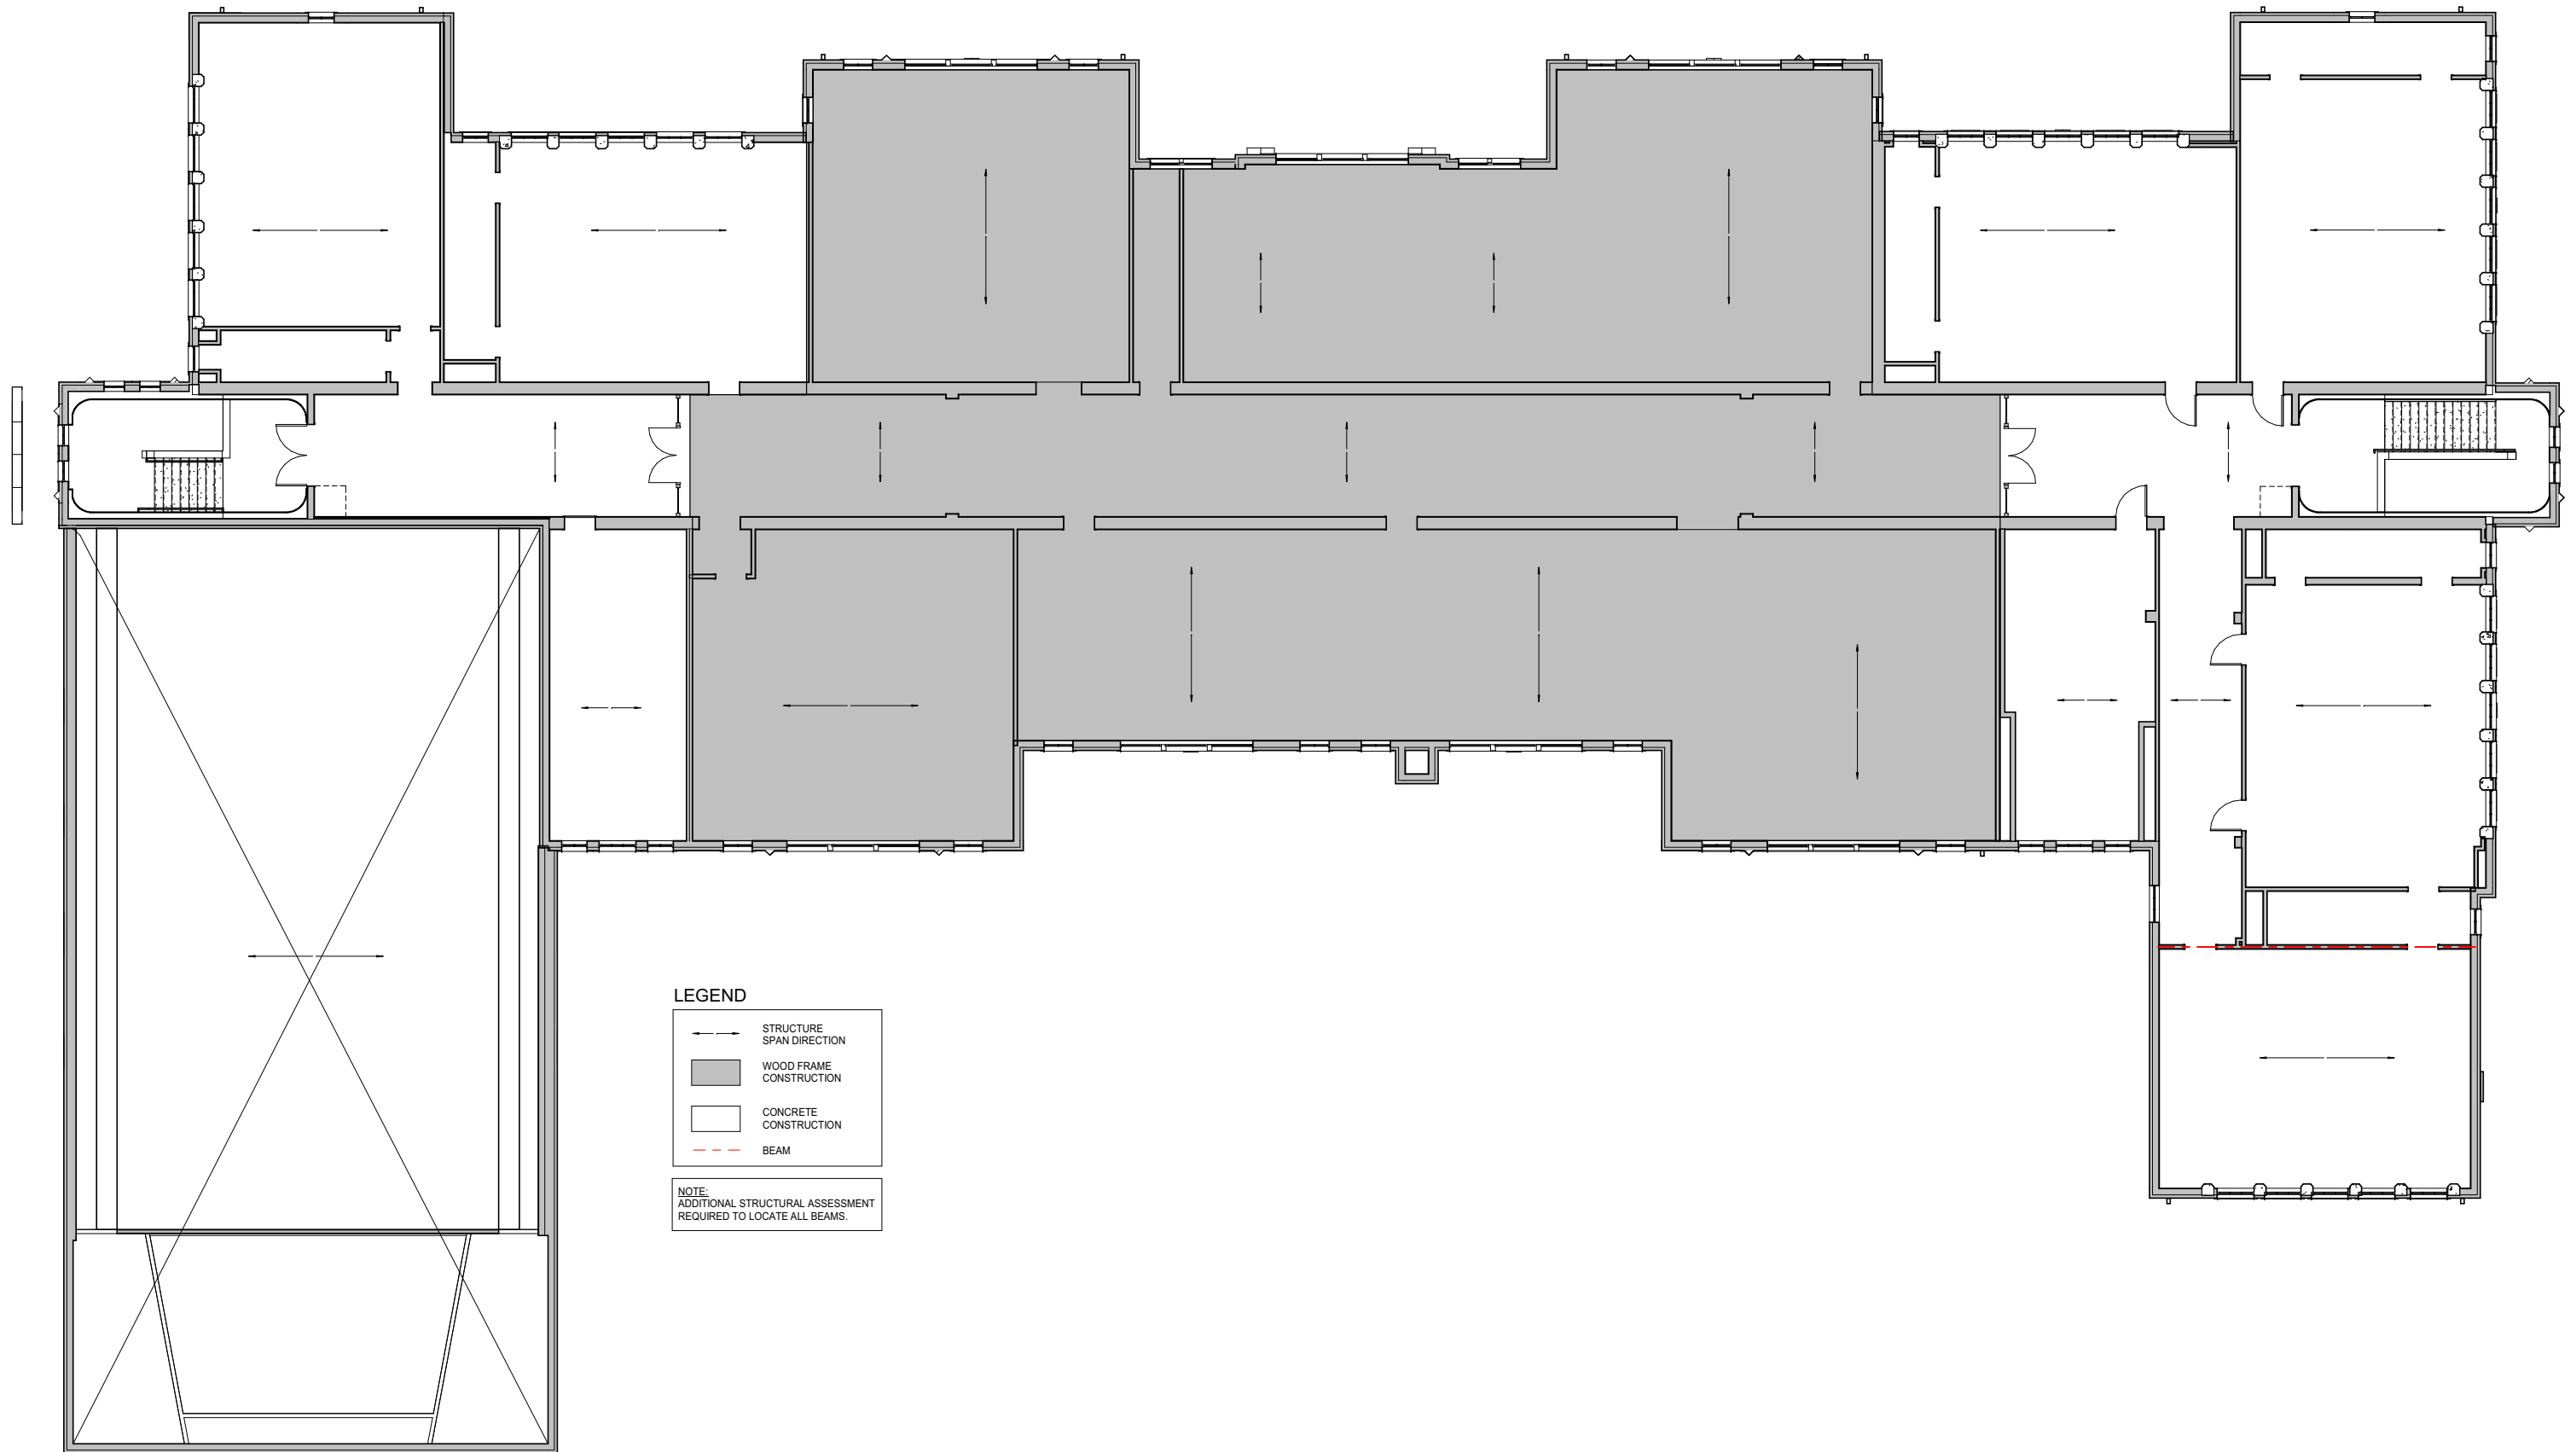

E107 SECOND FLOOR FRAMING PLAN
ENGLISH AVE SCHOOL

10/04/2019
 10/01/19
 LAS # 11119-00

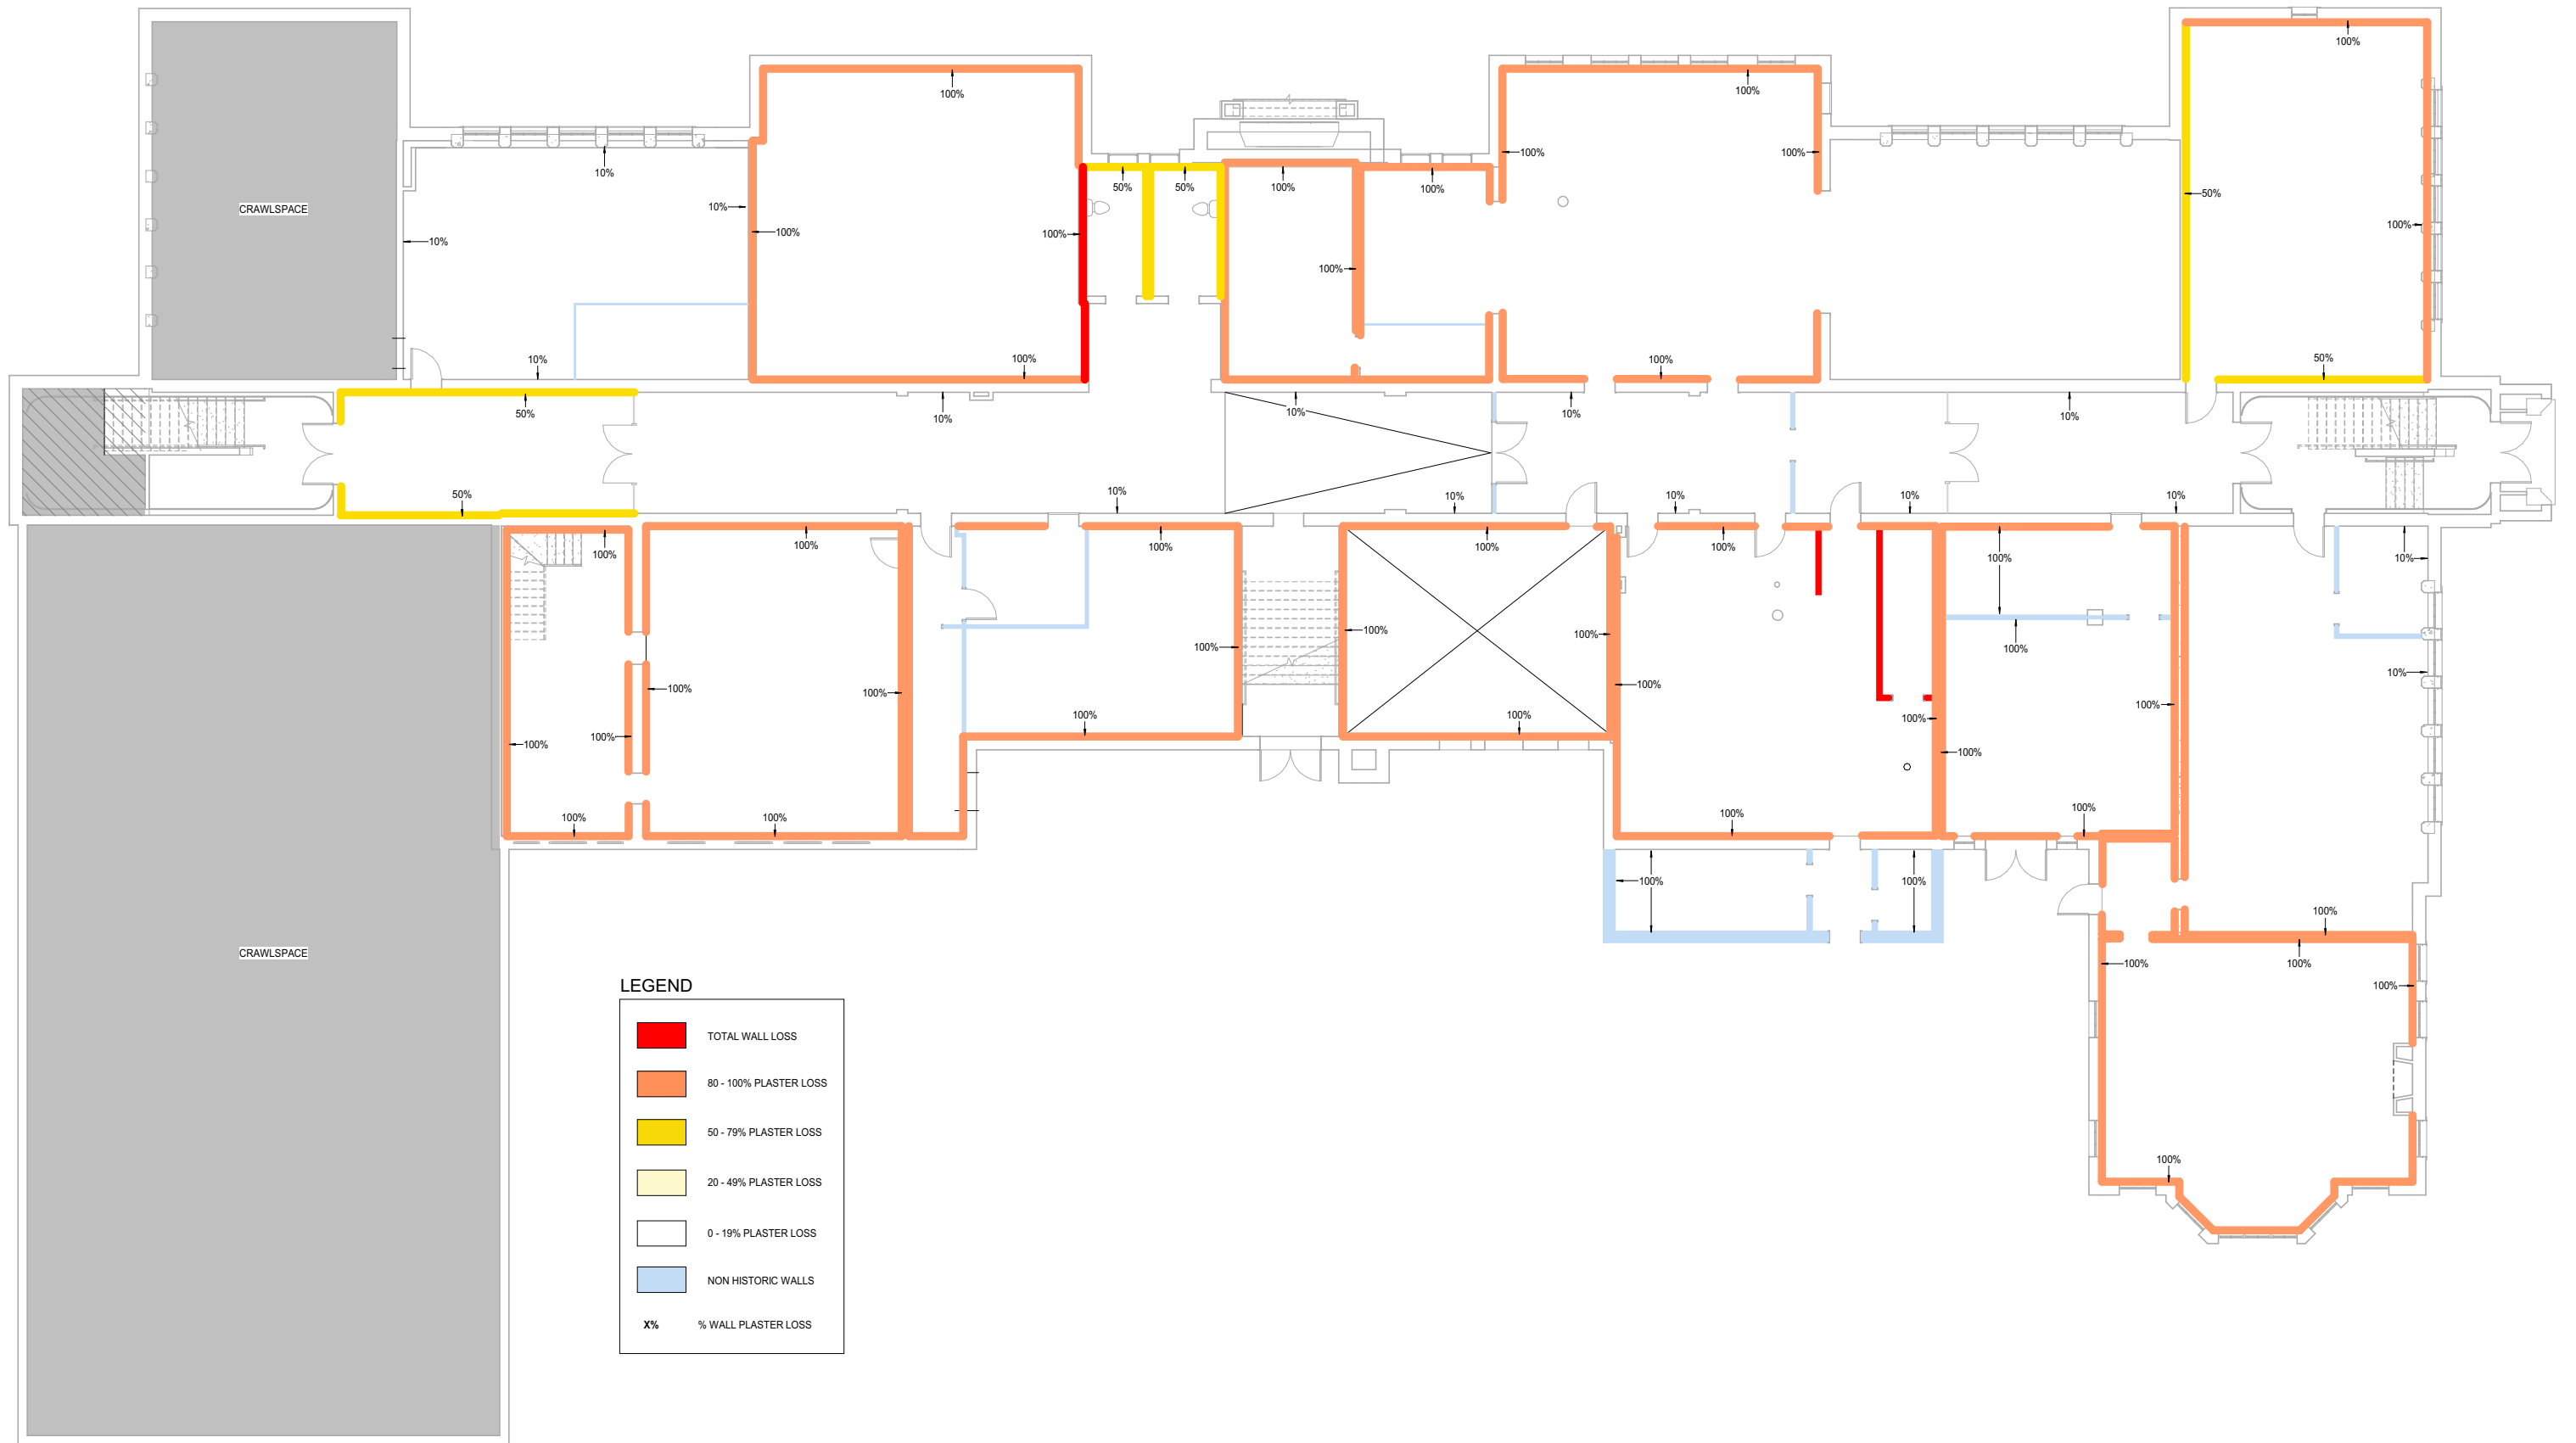

LEGEND

█	TOTAL WALL LOSS
█	80 - 100% PLASTER LOSS
█	50 - 79% PLASTER LOSS
█	20 - 49% PLASTER LOSS
█	0 - 19% PLASTER LOSS
█	NON HISTORIC WALLS
X%	% WALL PLASTER LOSS



E109 FIRST FLOOR WALL DIAGRAMS


ENGLISH AVE SCHOOL

10/04/2019
 10/01/19
 LAS # 11119-00



LEGEND

	TOTAL WALL LOSS
	80 - 100% PLASTER LOSS
	50 - 79% PLASTER LOSS
	20 - 49% PLASTER LOSS
	0 - 19% PLASTER LOSS
	NON HISTORIC WALLS
X%	% WALL PLASTER LOSS

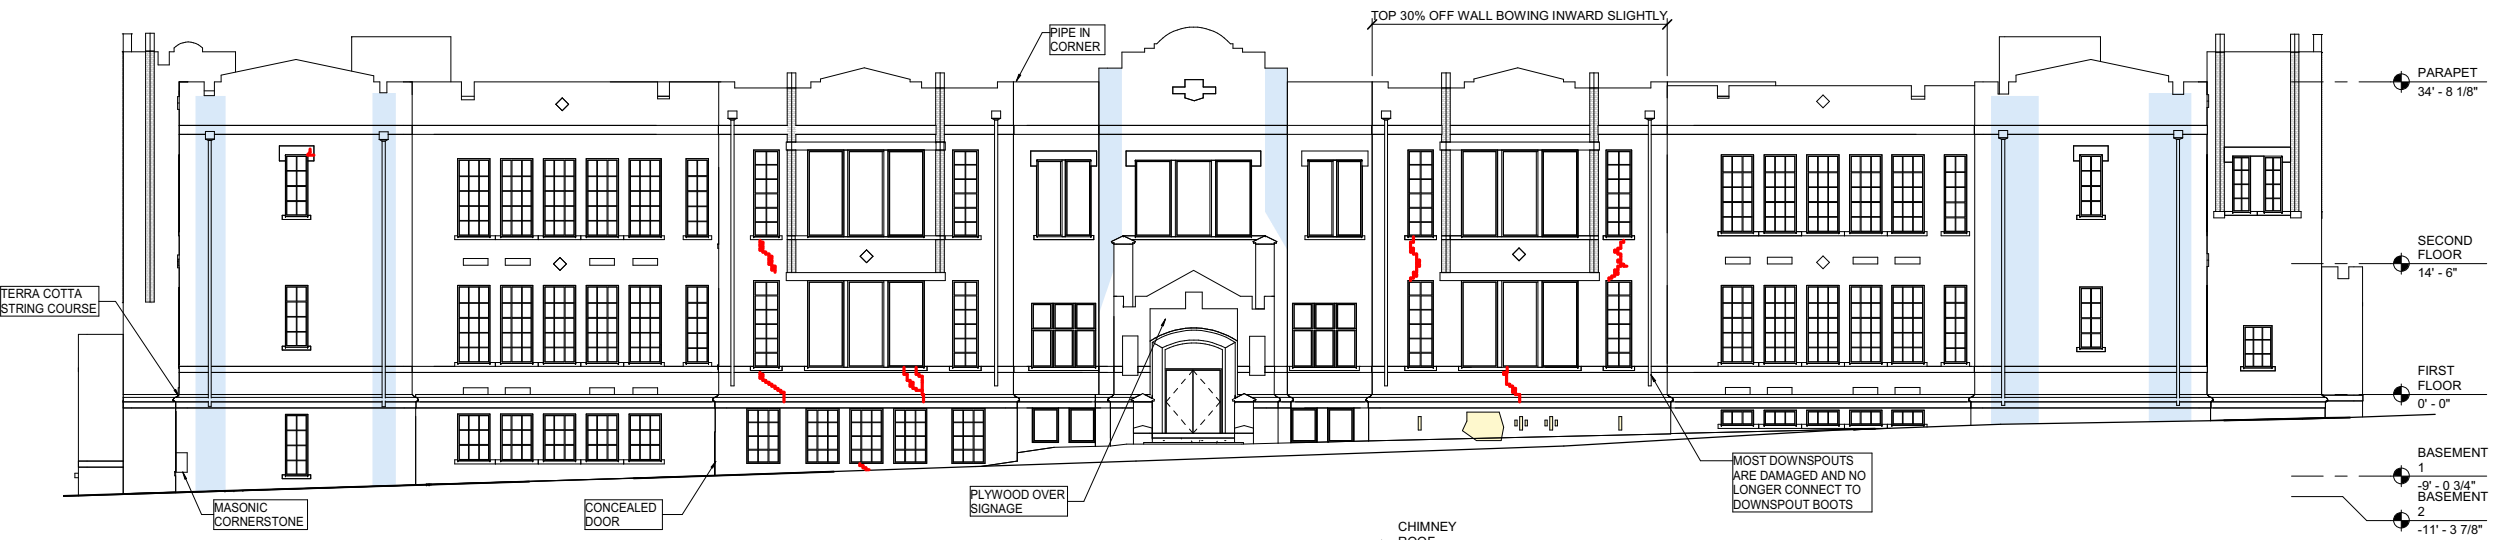





WEST ELEVATION EXISTING CONDITION




EAST ELEVATION EXISTING CONDITION

LEGEND

-  BRICK STEP CRACKING
-  VEGETATION & BIOLOGICAL DISCOLORATION
-  BRICK COLLAPSE
-  BRICK INFILL



NORTH ELEVATION EXISTING CONDITIONS

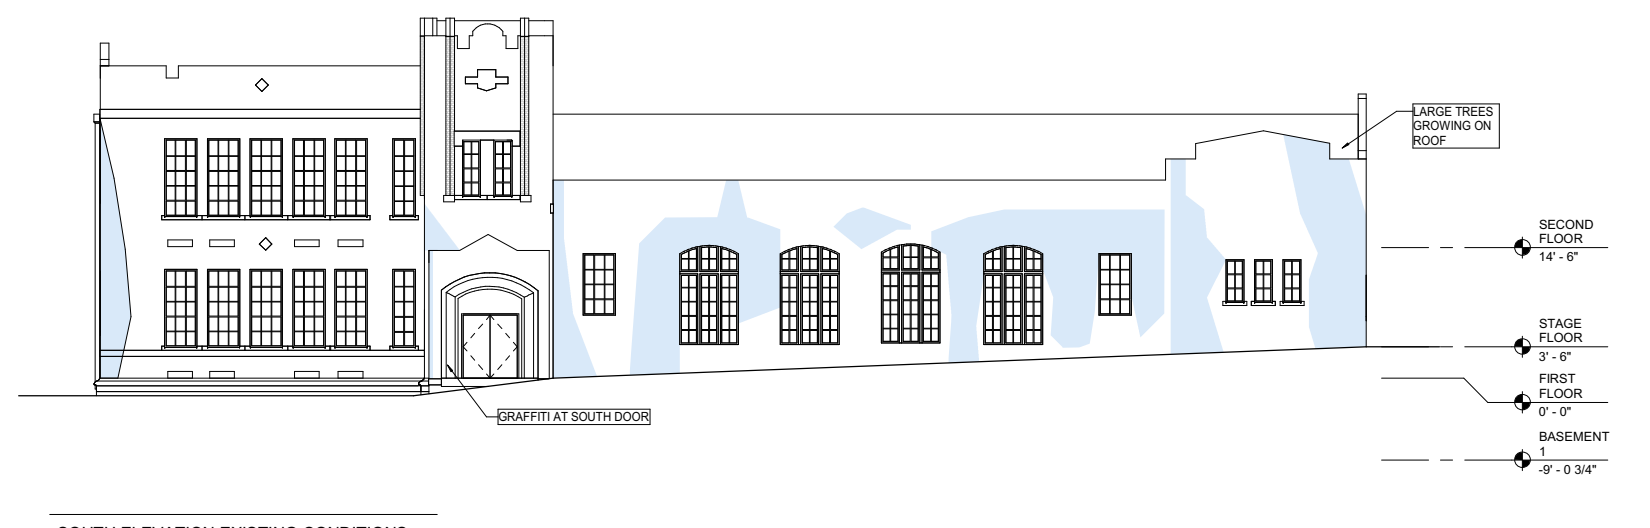

SOUTH ELEVATION EXISTING CONDITIONS

E111 ELEVATIONS - EXISTING CONDITIONS

ENGLISH AVE SCHOOL

10/04/2019
10/04/19
LAS # 11119-00

