


Site 1:500

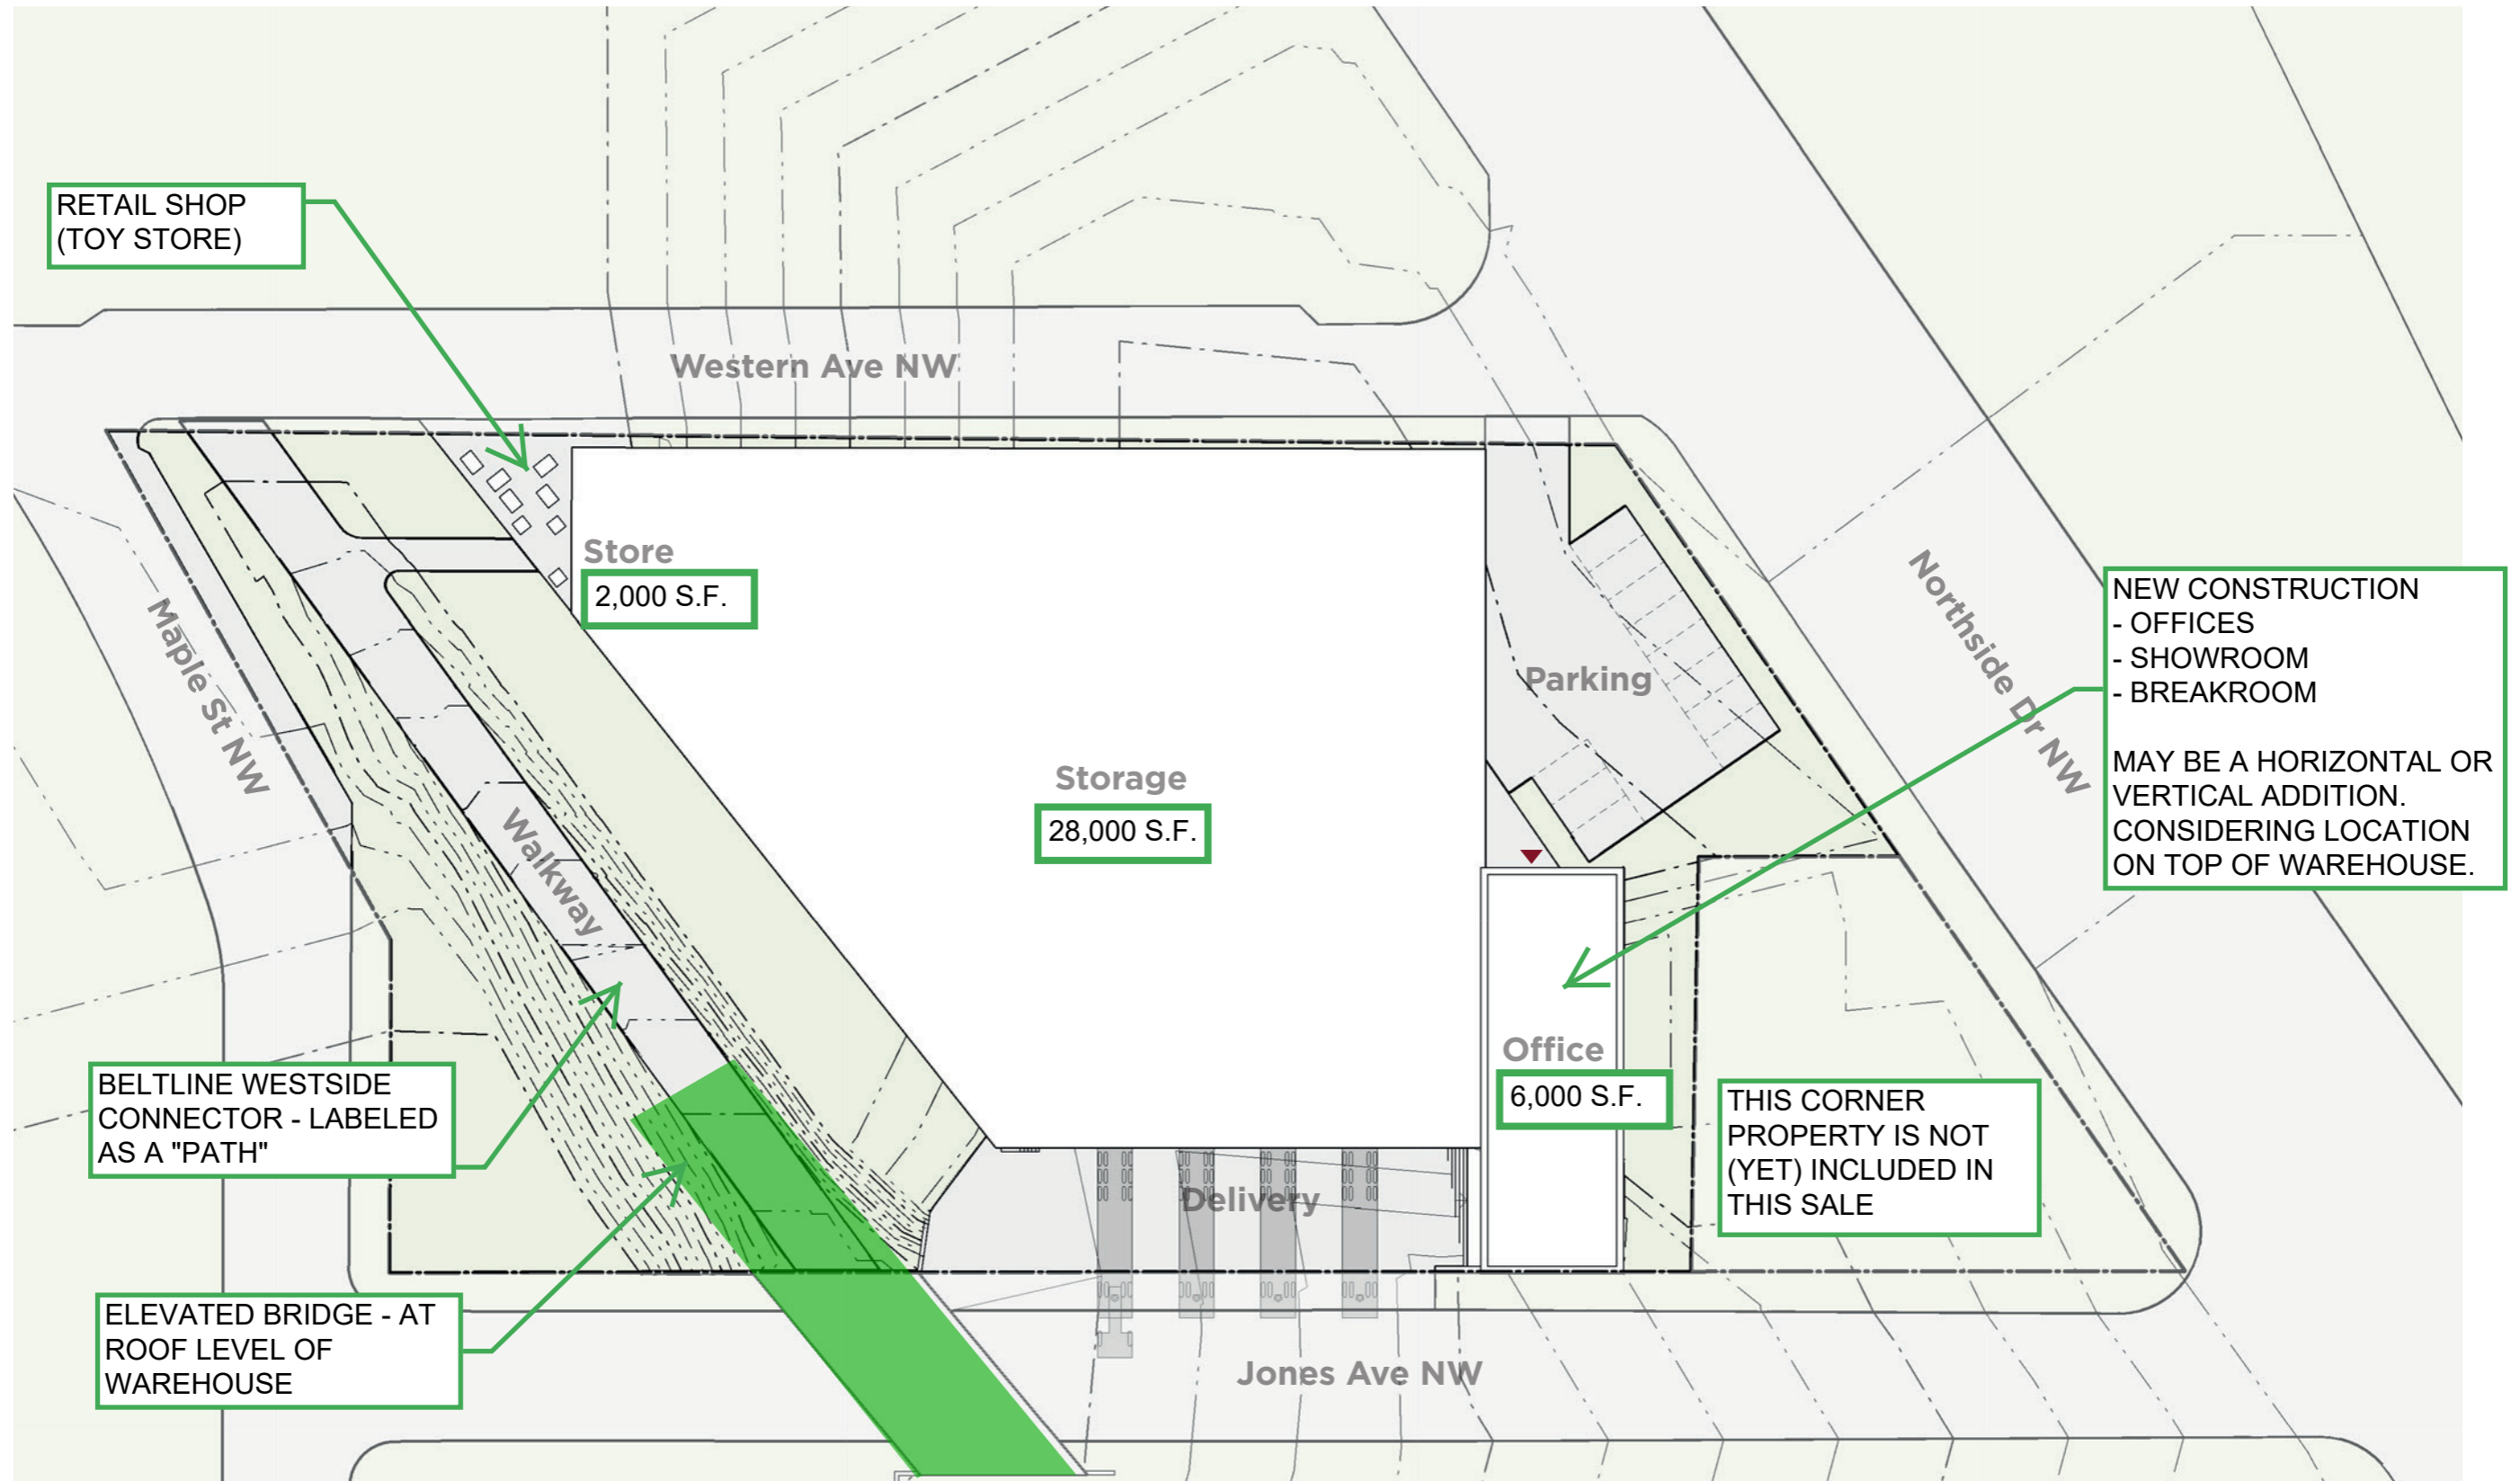

NEW CONSTRUCTION
- OFFICES
- SHOWROOM
- BREAKROOM

MAY BE A HORIZONTAL OR VERTICAL ADDITION. CONSIDERING LOCATION ON TOP OF WAREHOUSE.

THIS CORNER PROPERTY IS NOT (YET) INCLUDED IN THIS SALE